
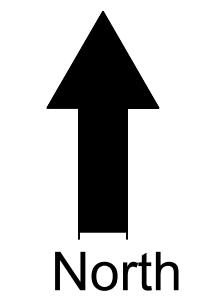


# Bottom Floor

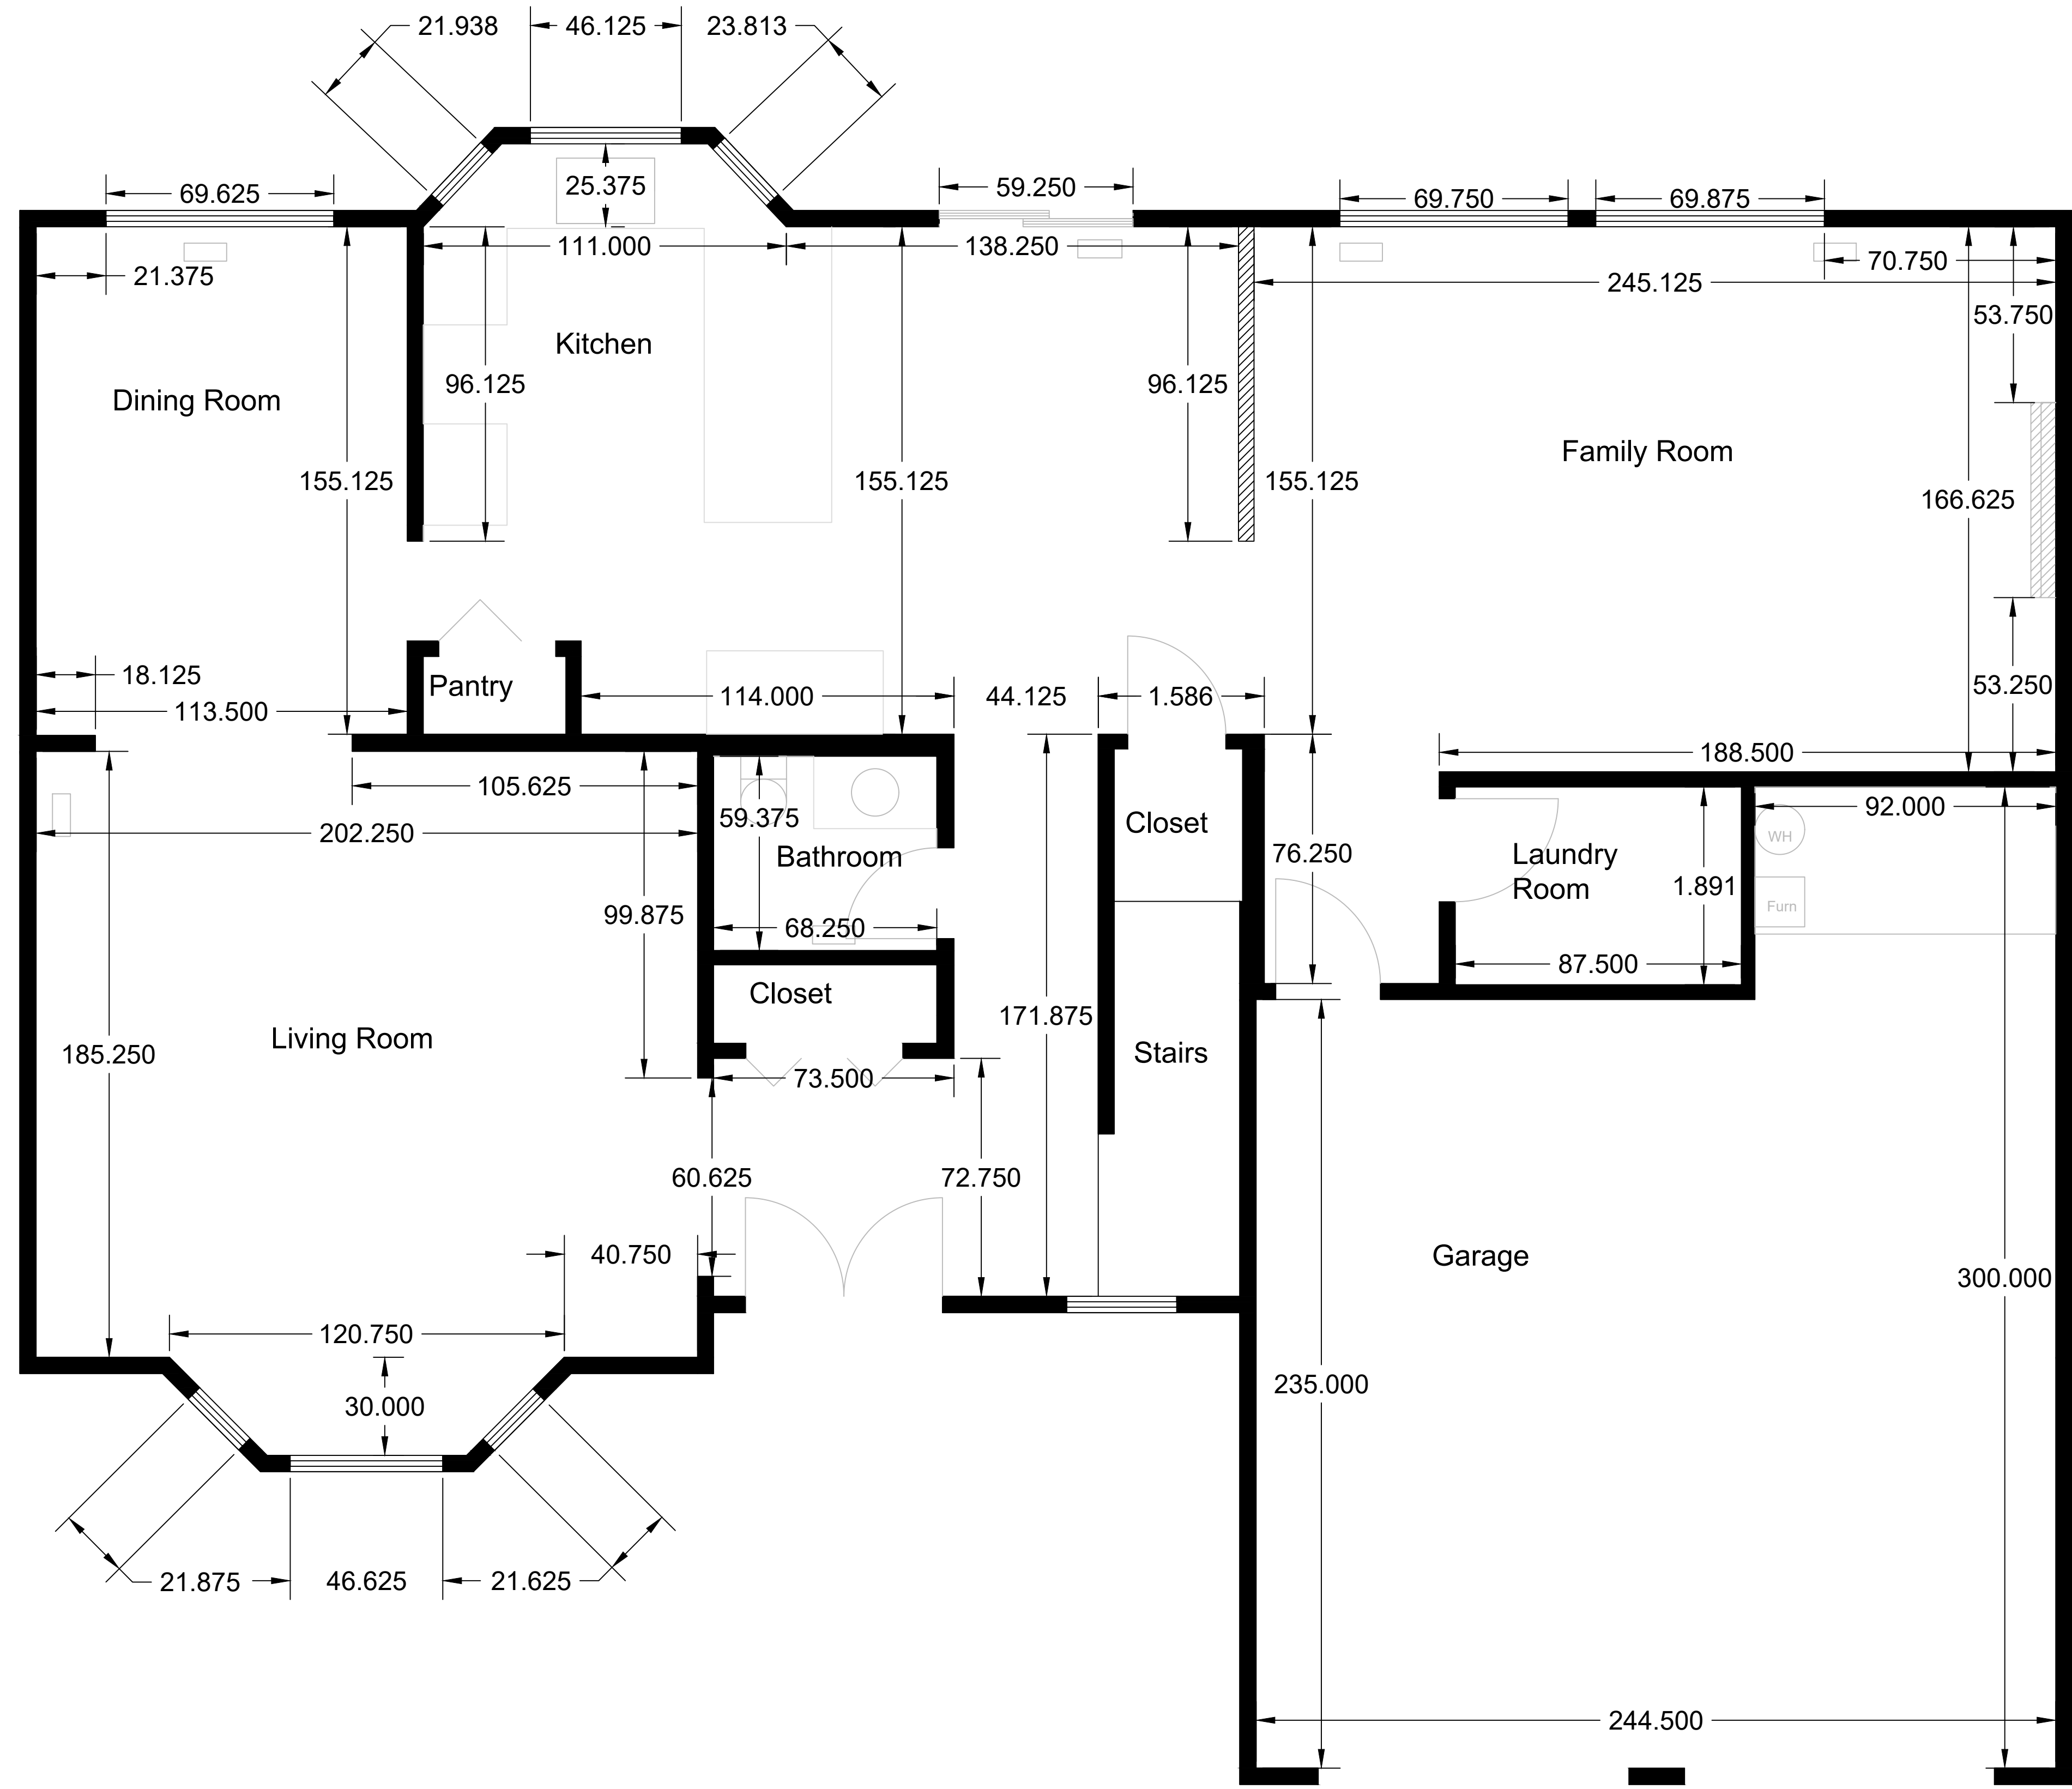

General Notes

Bottom Floor Rev3

- Solid Wall
- Half Wall



No.	Revision/Issue	Date

Firm Name and Address  
**Jacob Bridenbecker**  
 19005 27th DR SE  
 Bothell WA 98012

Project Name and Address  
**Bridenbecker House**  
 16838 119th PI NE  
 Bothell WA 98011

Project <b>Bridenbecker</b>	Sheet <b>D</b>
Date <b>8/26/2021</b>	
Scale <b>3/8" = 12"</b>	

# Top Floor

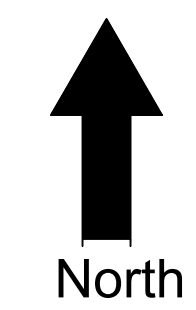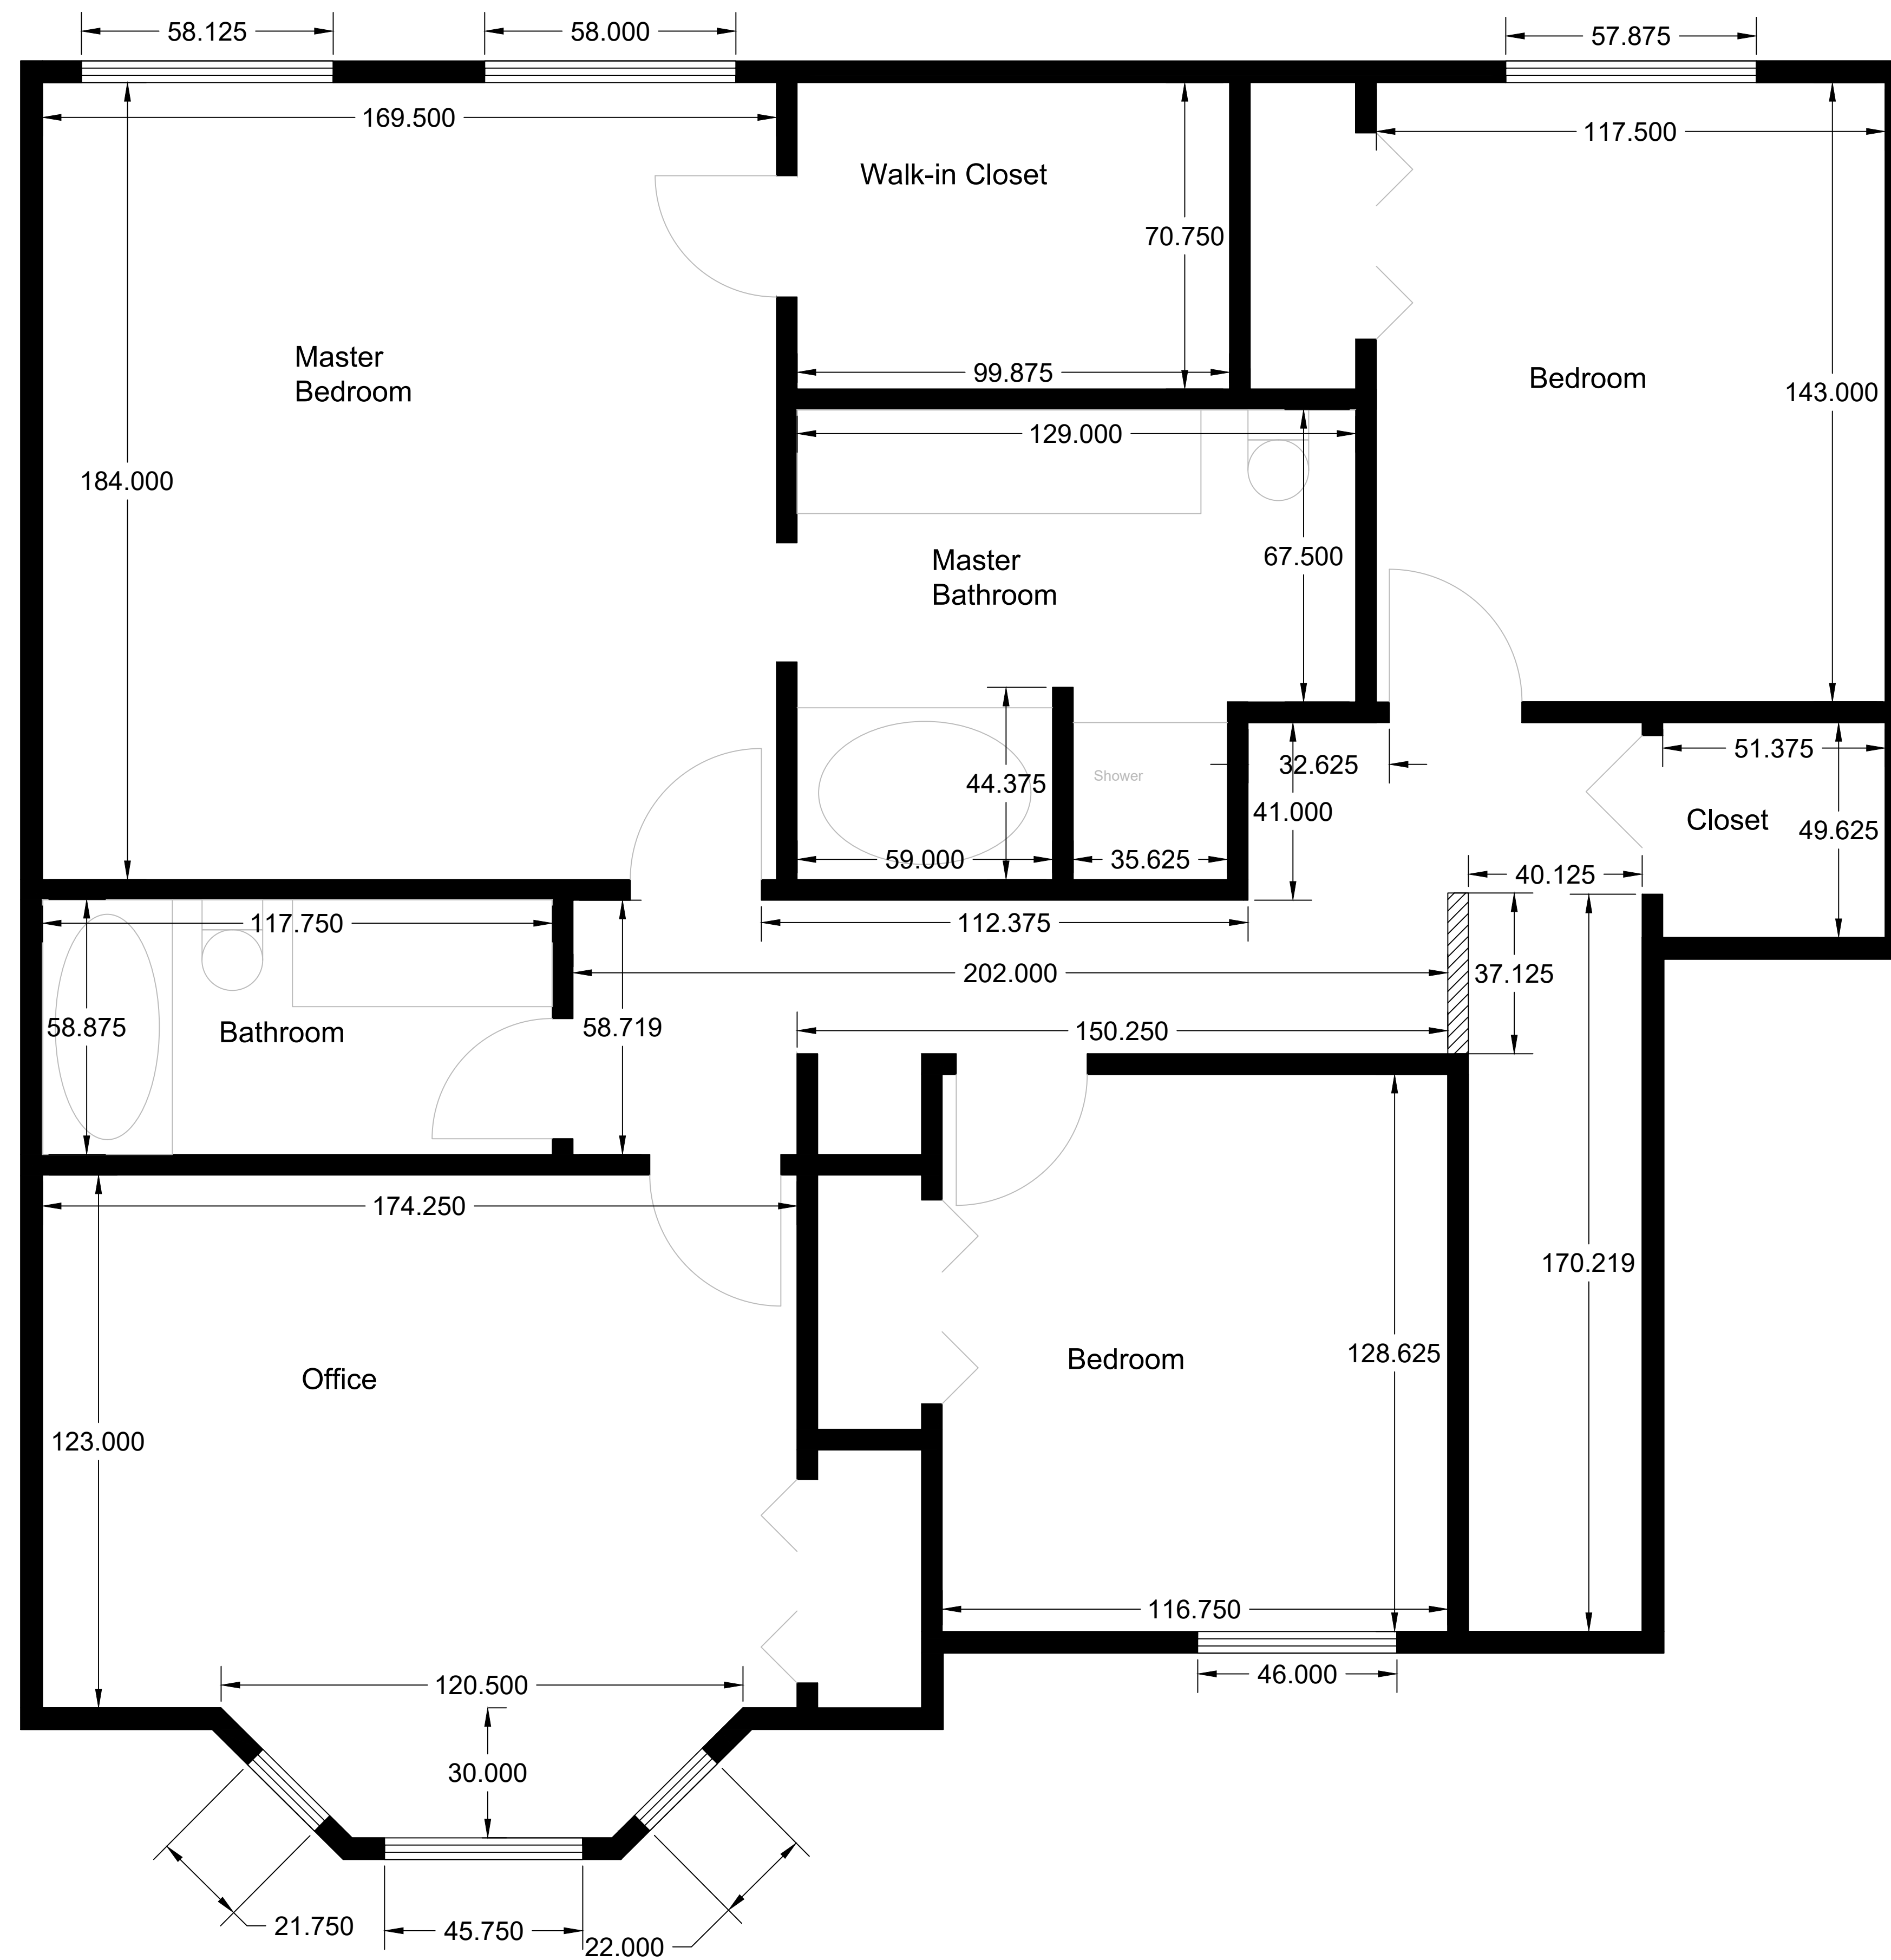

General Notes

- Solid Wall
- Half Wall

No.	Revision/Issue	Date

Firm Name and Address  
**Jacob Bridenbecker**  
 19005 27th Dr SE  
 Bothell WA 98012

Project Name and Address  
**Bridenbecker Top Floor**  
 16838 119th PI NE  
 Bothell WA 98011

Project  
**Bridenbecker**  
 Date  
**9/3/2021**  
 Scale  
**1" = 12"**


Sheet  
**D**

# Dining Room Walls


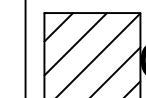
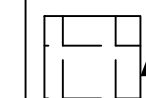
North

South

East

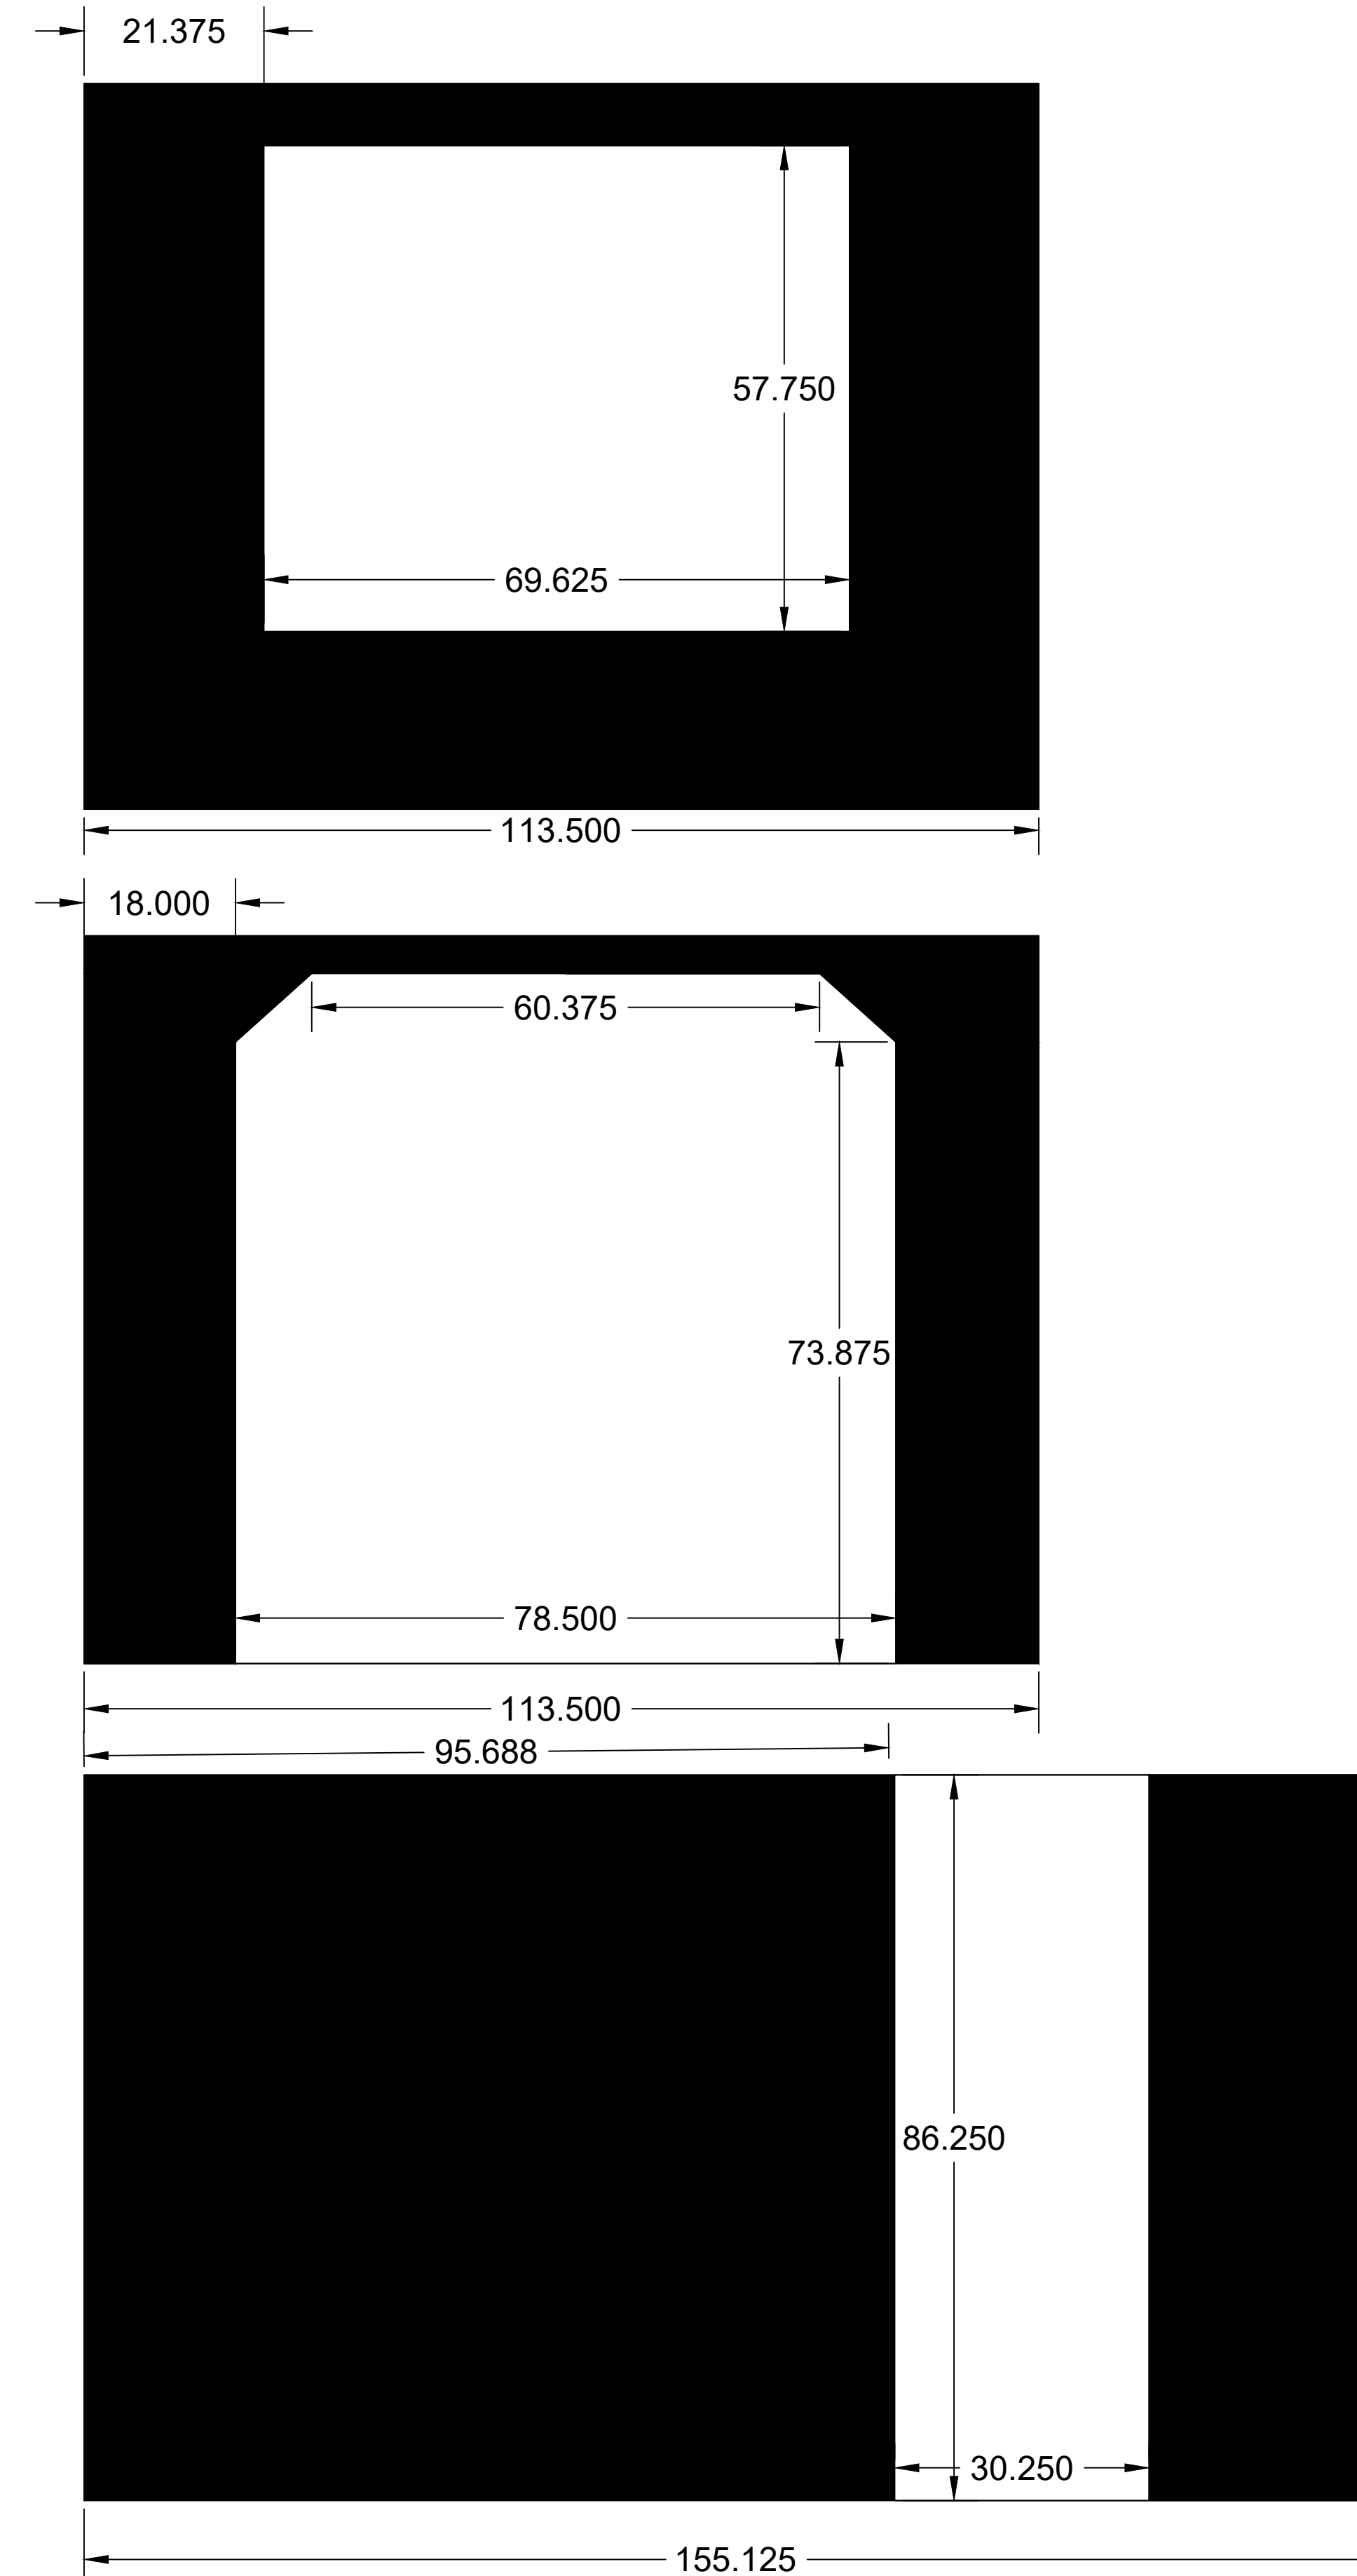

General Notes

-  Wall Face
-  Cross-section
-  Angled wall

No.	Revision/Issue	Date

Firm Name and Address  
**Jacob Bridenbecker**  
 19005 27th Dr SE  
 Bothell WA 98012


Project Name and Address  
**Bridenbecker House**  
 16838 119th Pl NE  
 Bothell WA 98011

Project  
**Bridenbecker**  
 Date  
**9/6/2021**  
 Scale  
**3/4" = 12"**


Sheet  
**D**

# Kitchen Walls


North

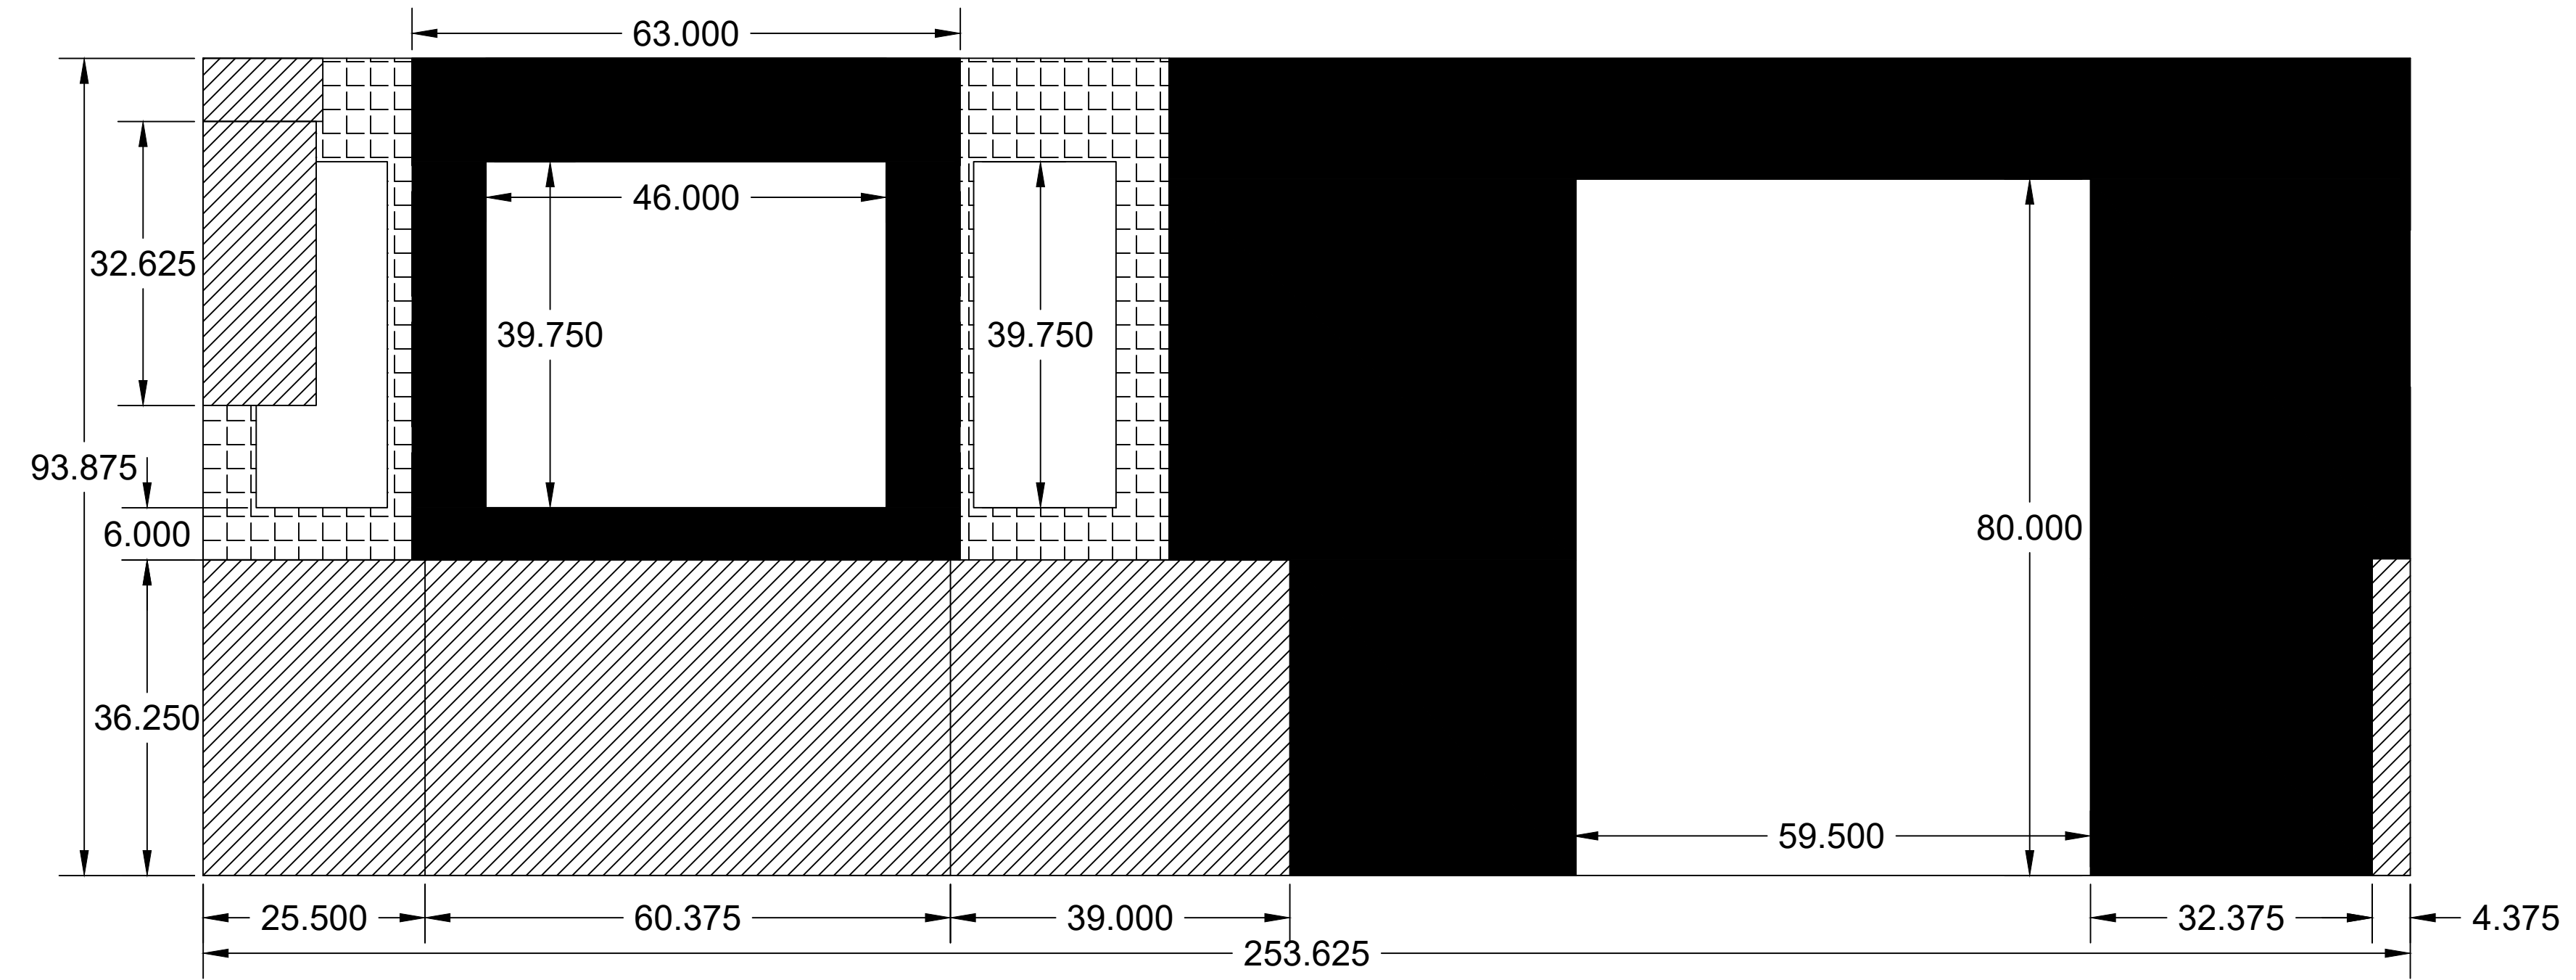


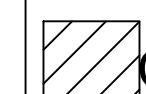
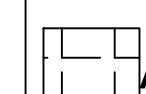
West

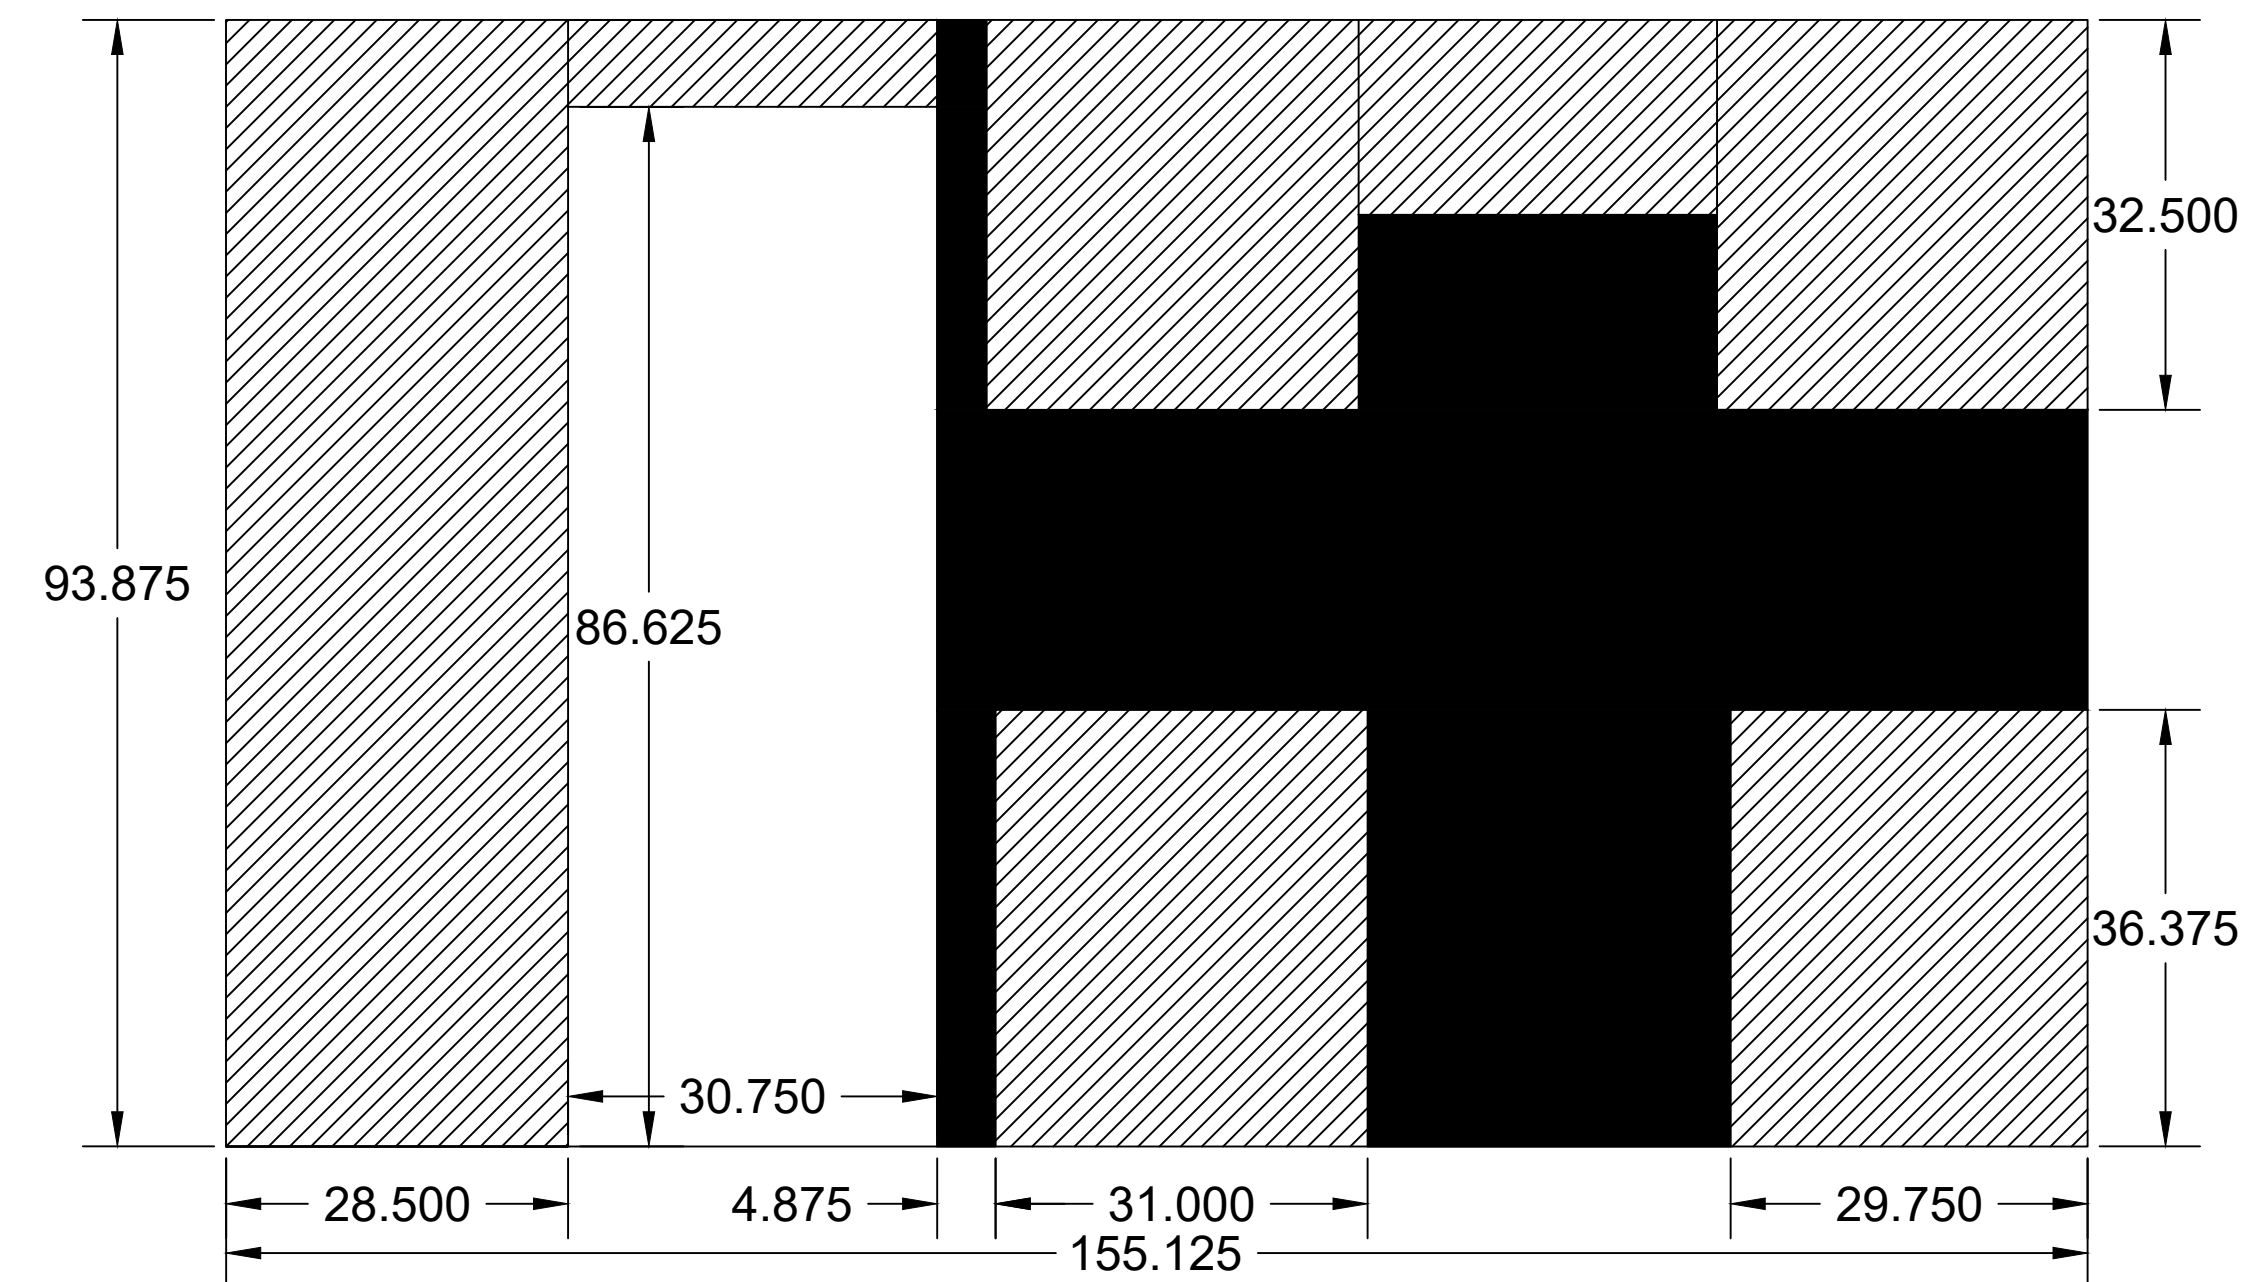

South

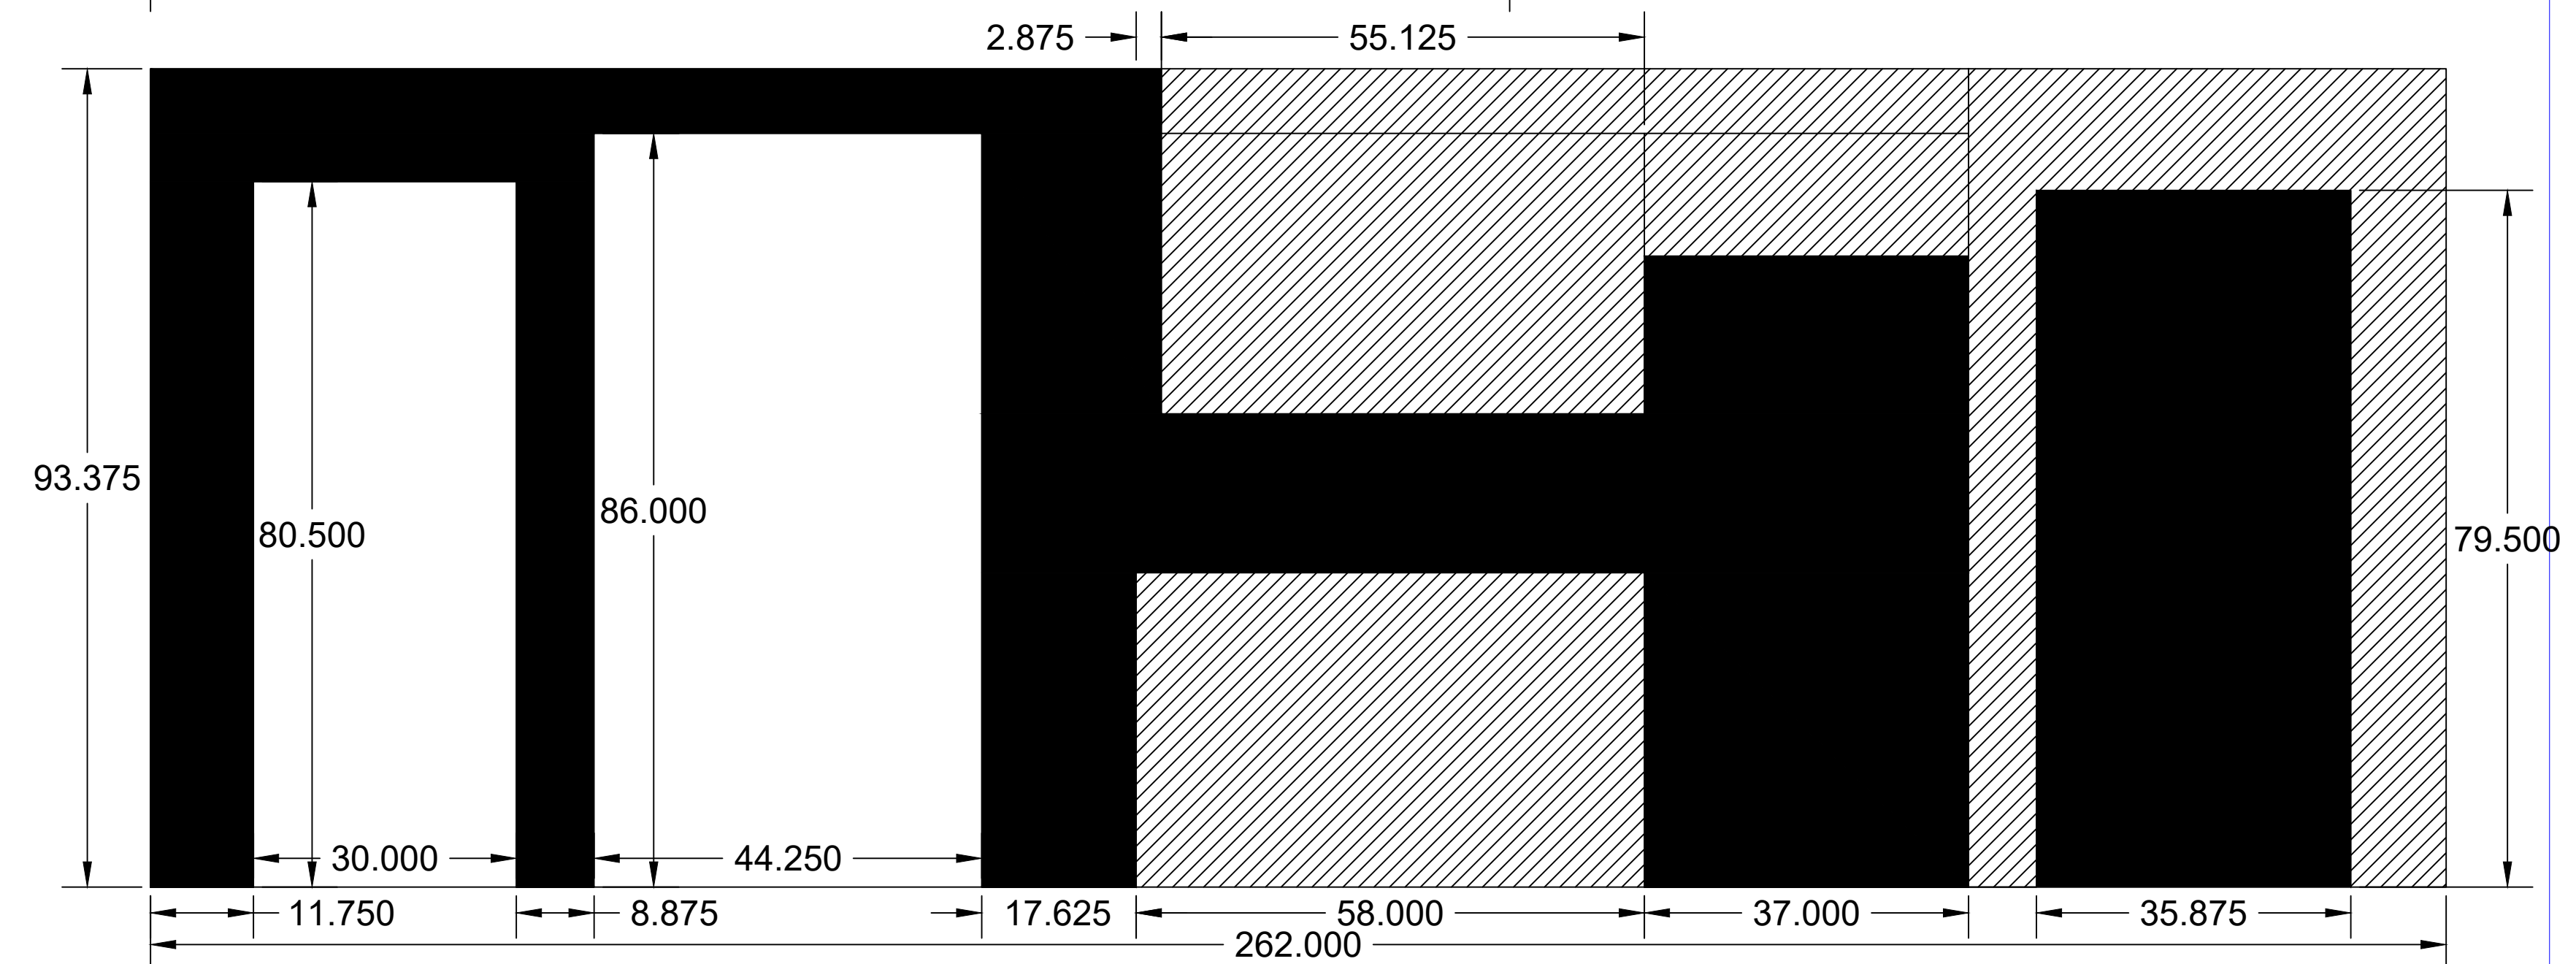

General Notes

-  Wall Face
-  Cross-section
-  Angled wall

No.	Revision/Issue	Date


Firm Name and Address

Project Name and Address


Project: **Bridenbecker** Sheet: **D**  
 Date: **9/6/2021**  
 Scale: **3" = 12"**

# Family Room Walls


North

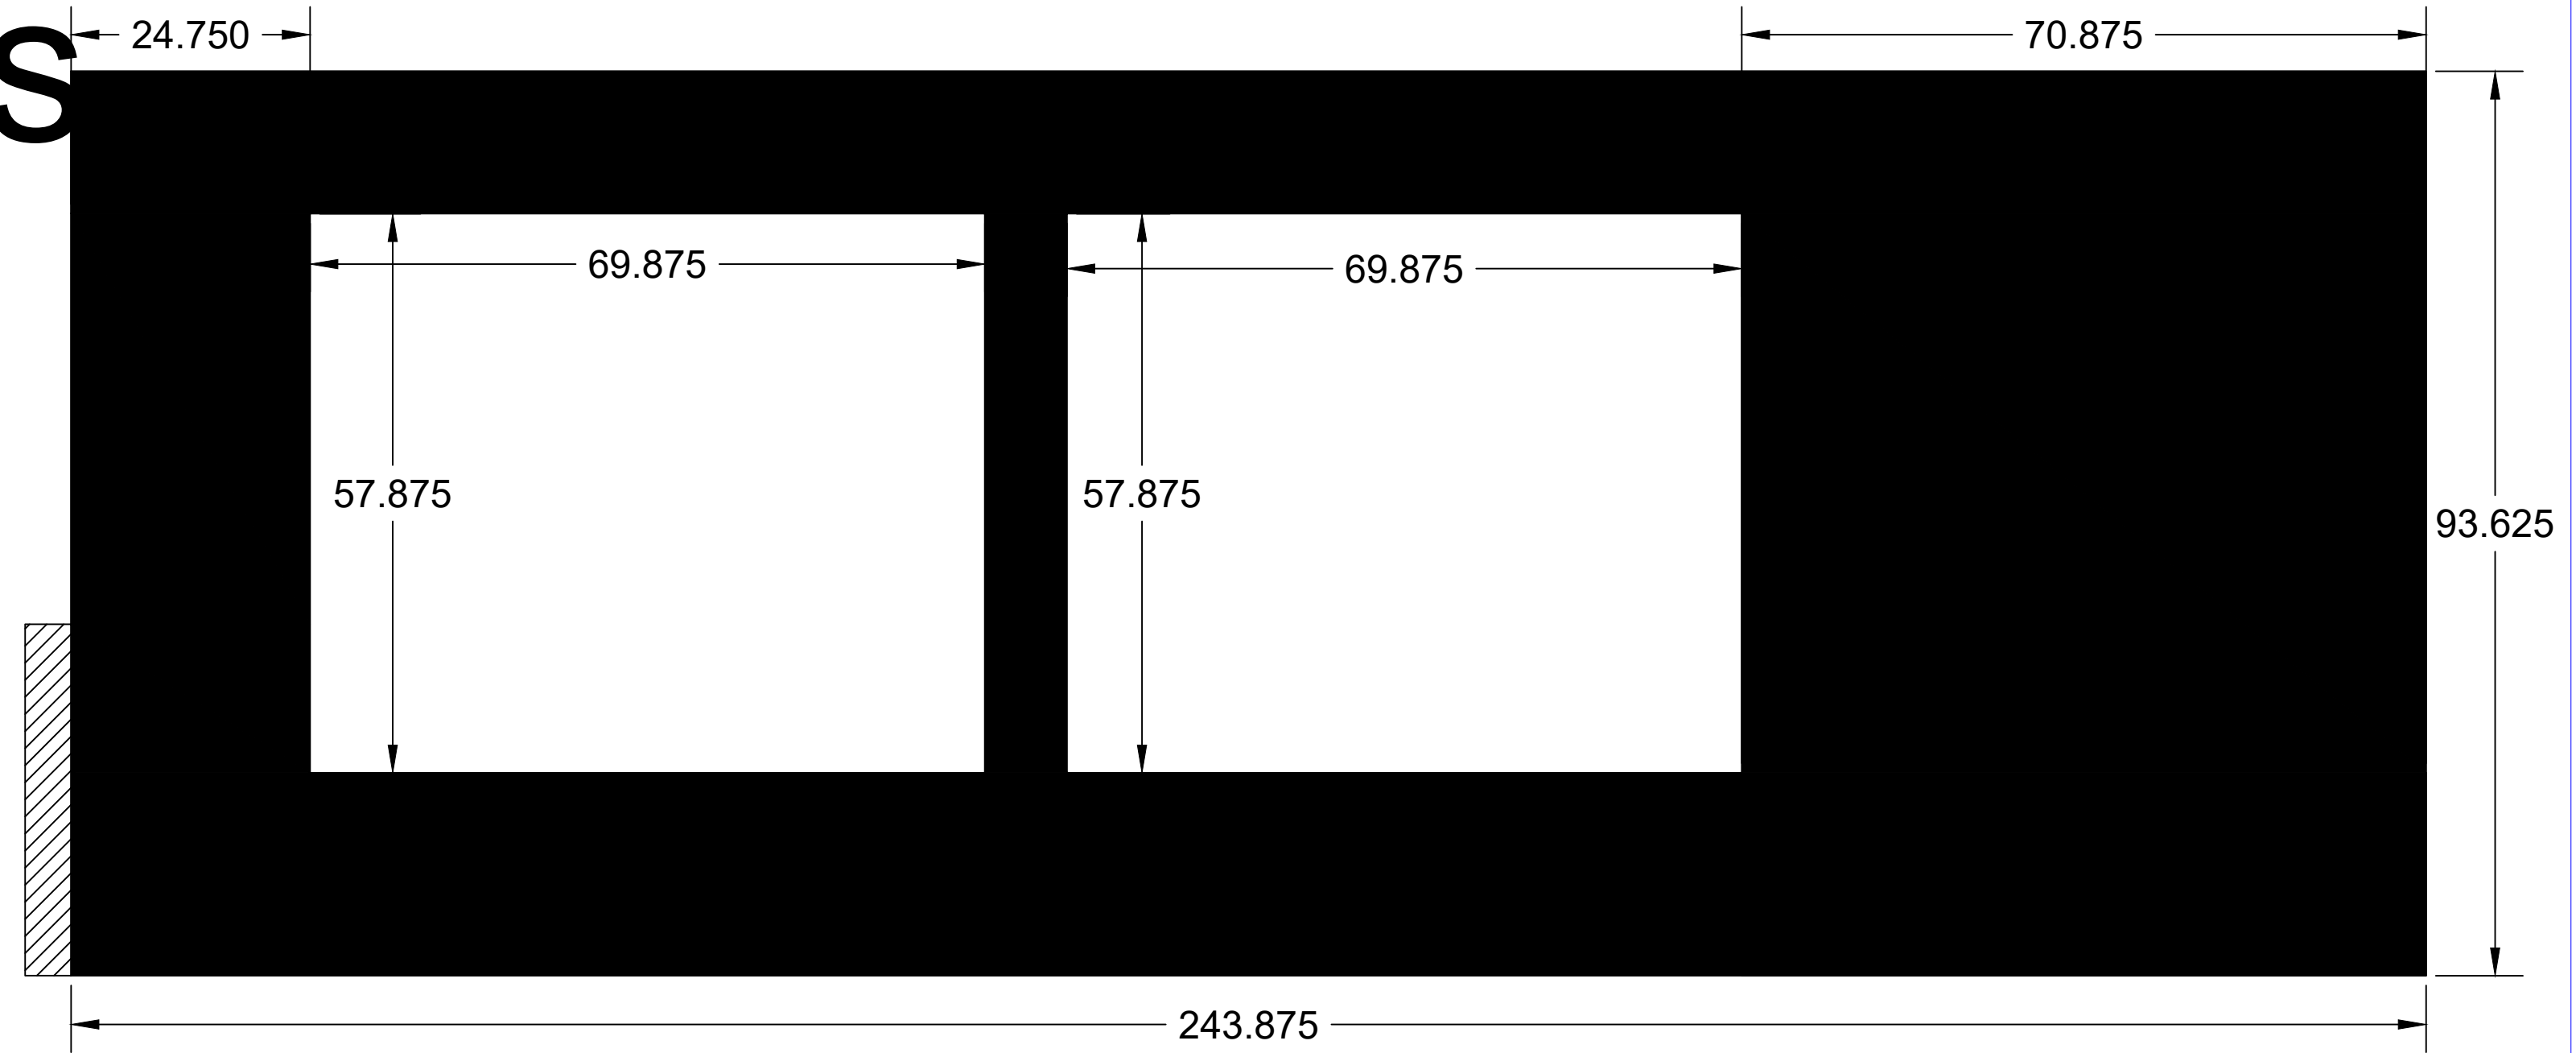

South

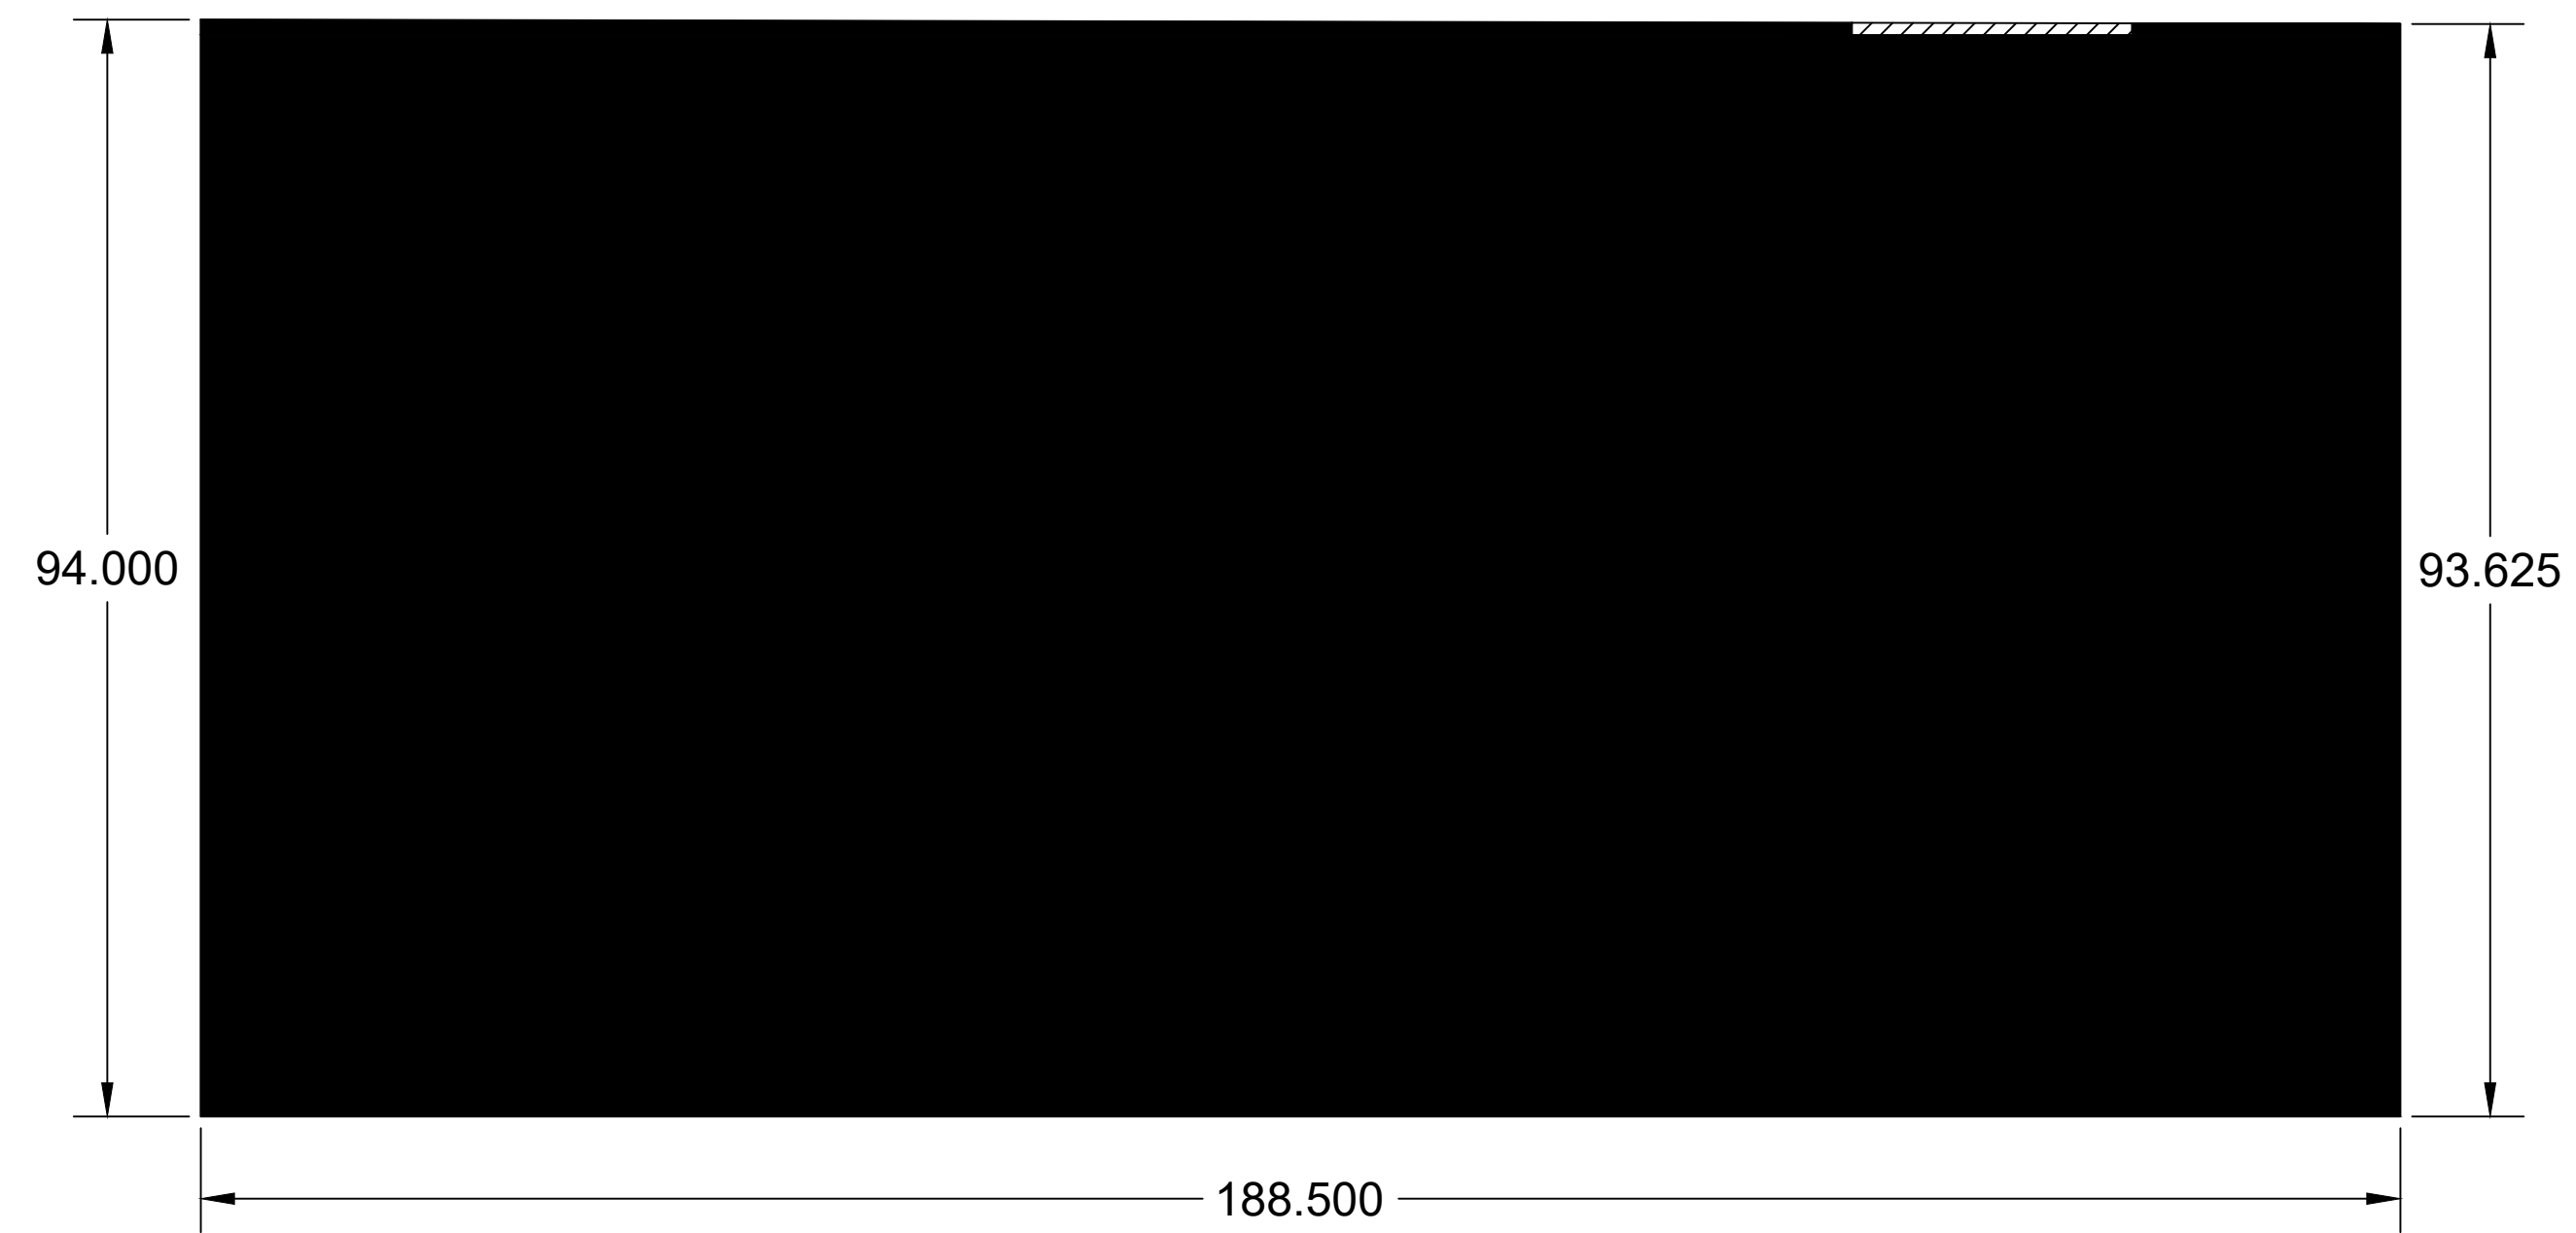

East

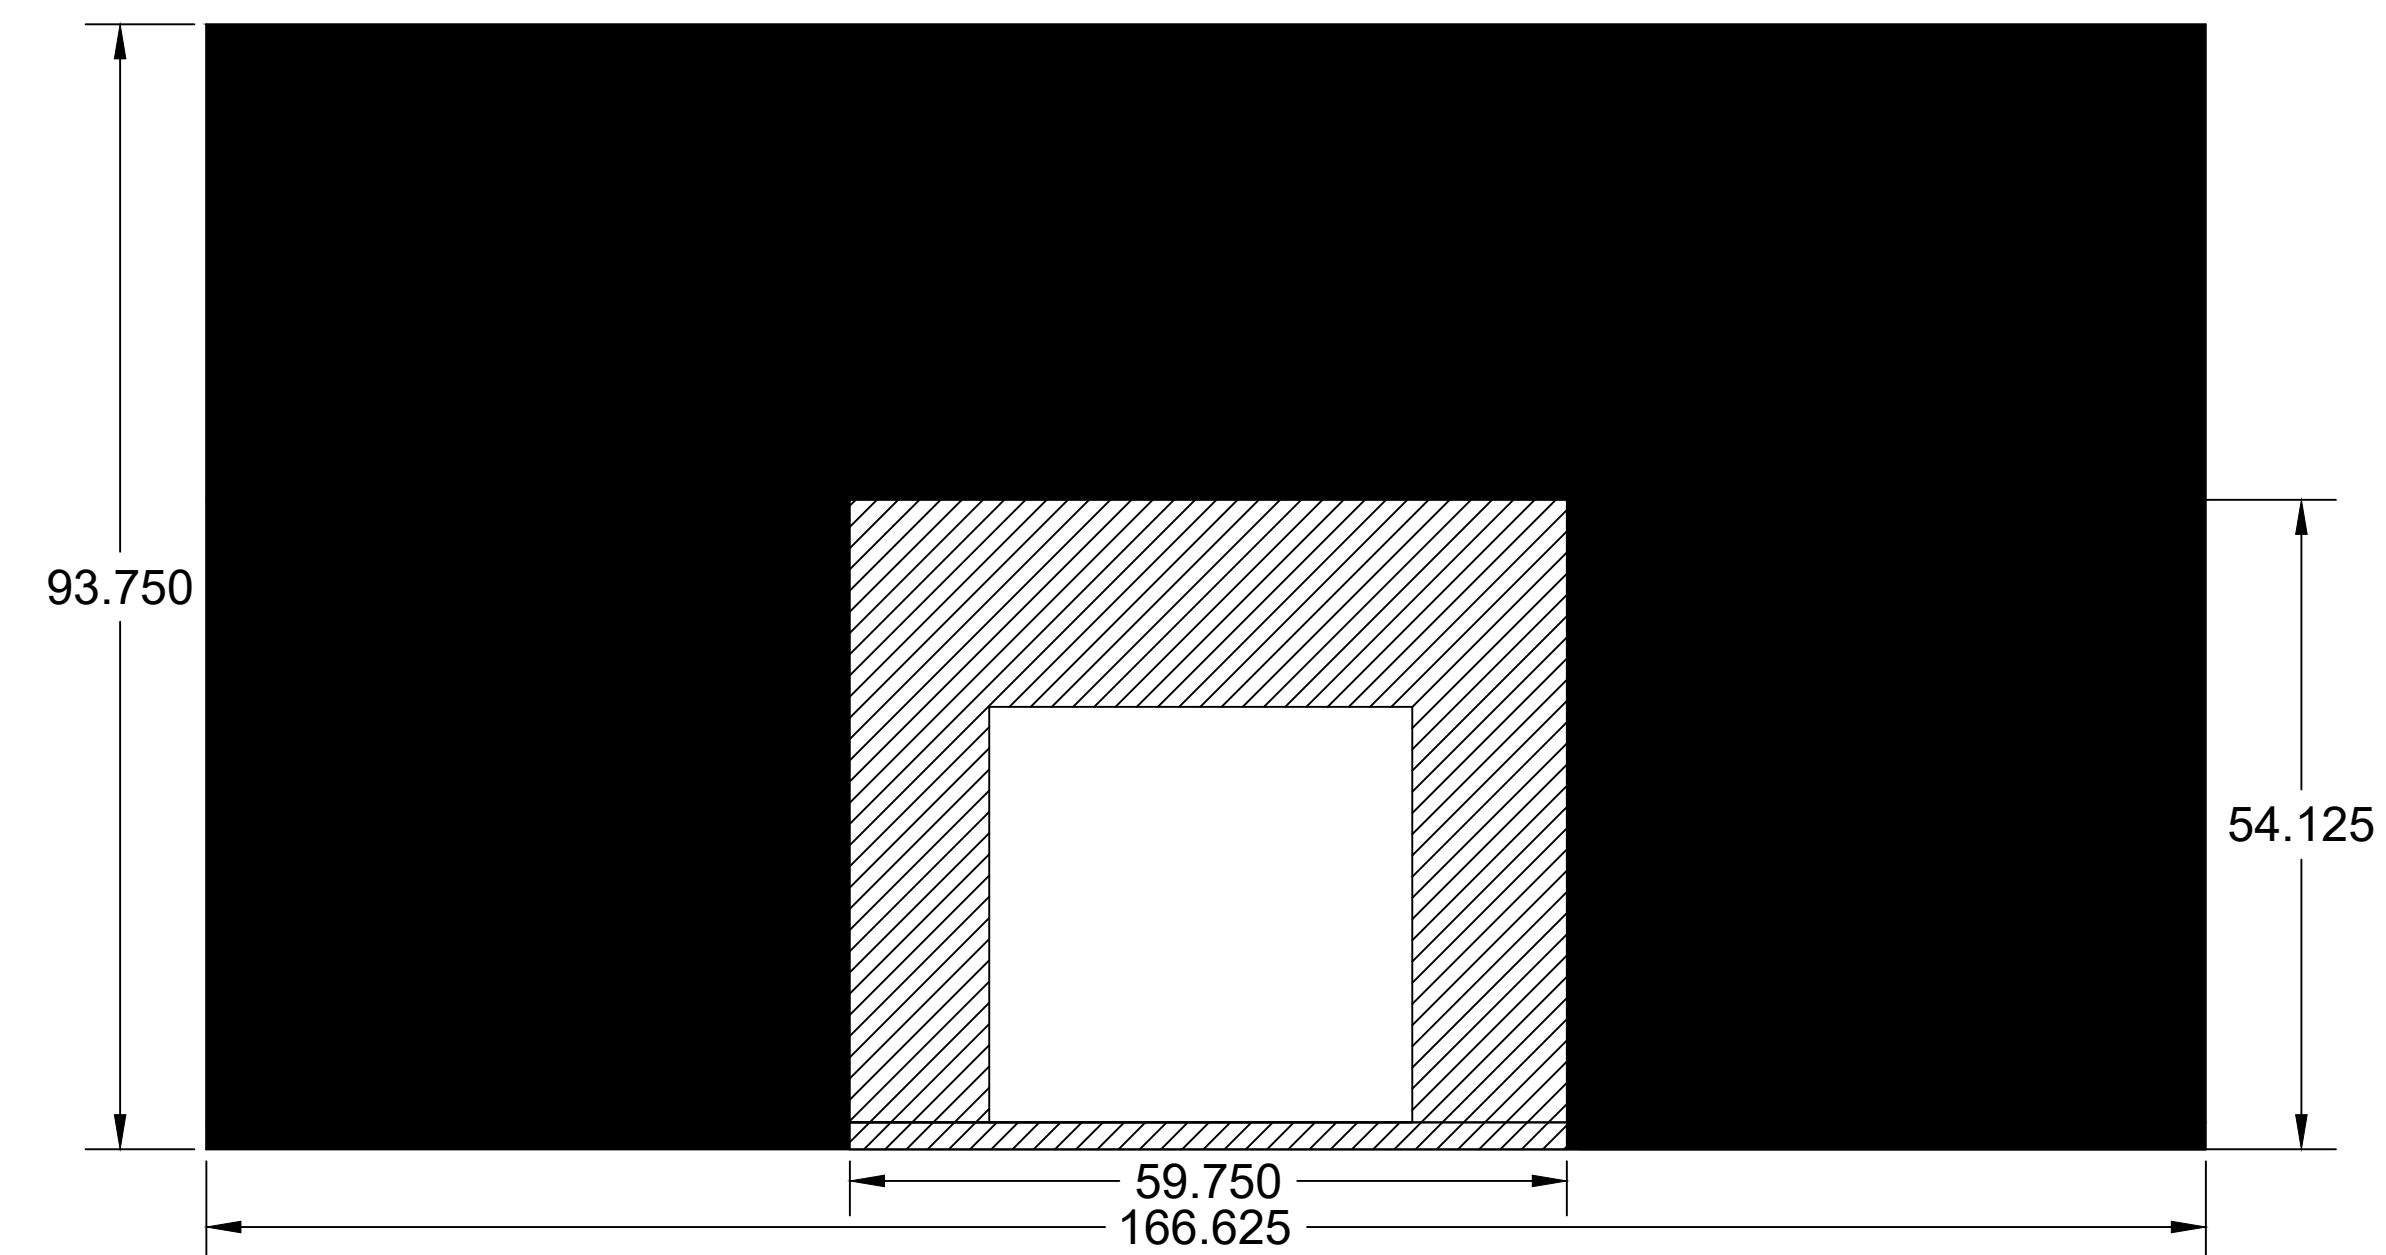

General Notes

- Wall Face
- Cross-section
- Angled wall


No.	Revision/Issue	Date

Firm Name and Address  
**Jacob Bridenbecker**  
 19005 27th Dr SE  
 Bothell WA 98012


Project Name and Address  
**Bridenbecker House**  
 16838 119th PI NE  
 Bothell WA 98011

Project <b>Bridenbecker</b>	Sheet <b>D</b>
Date <b>9/6/2021</b>	
Scale <b>3/4" = 12"</b>	


North

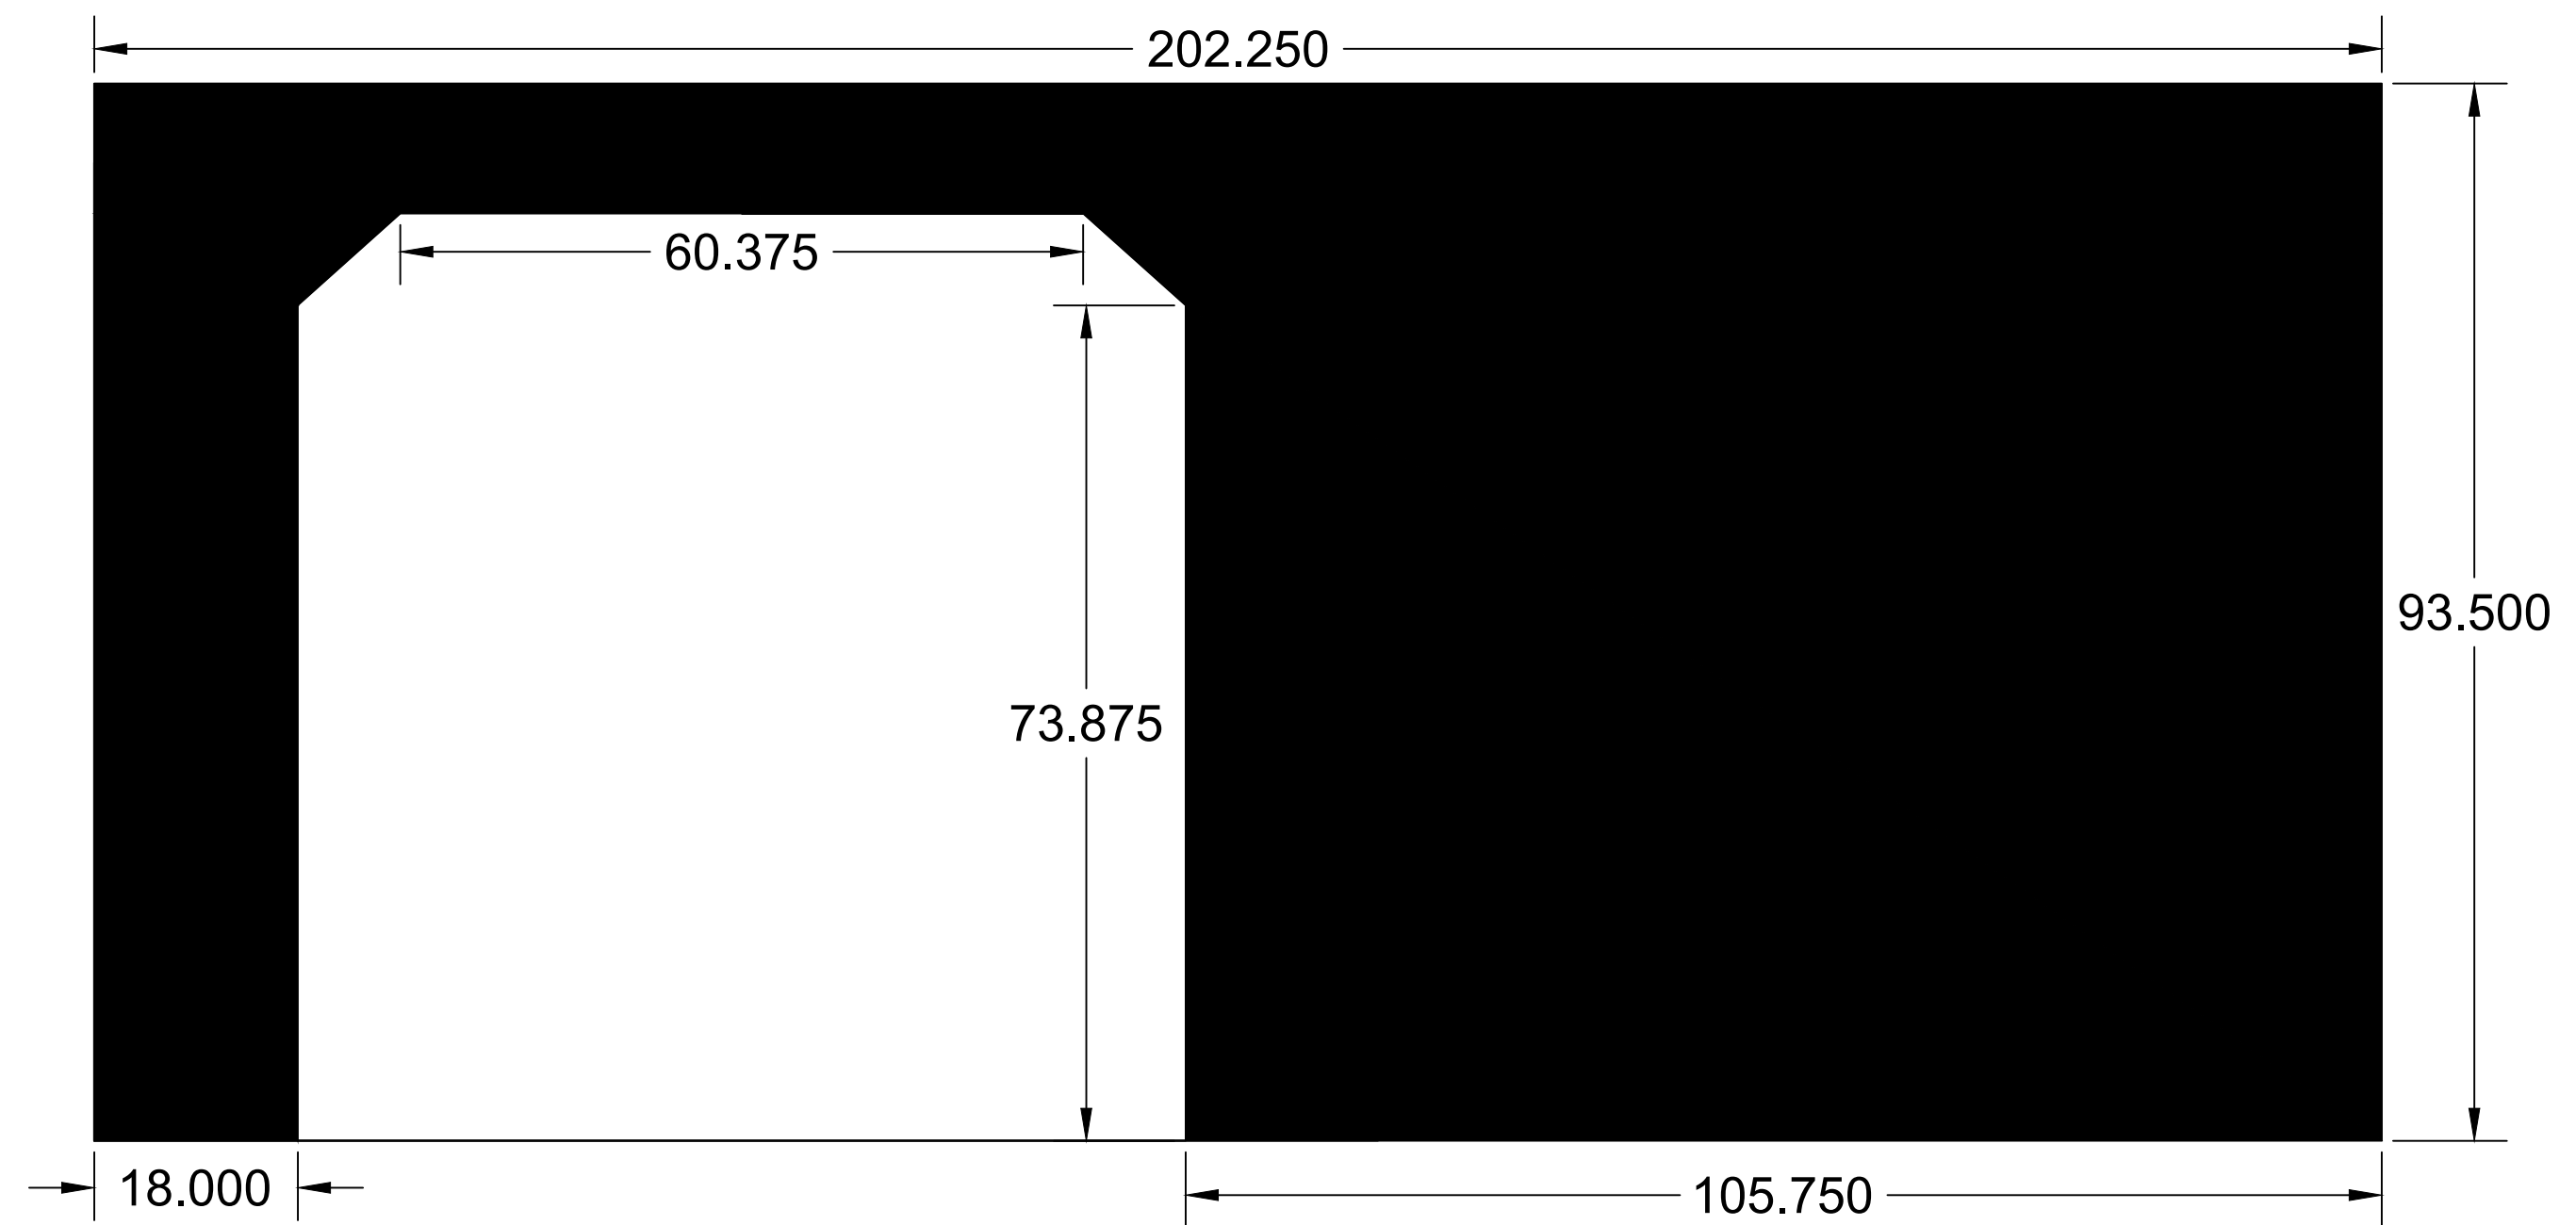


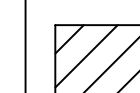
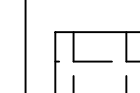
South

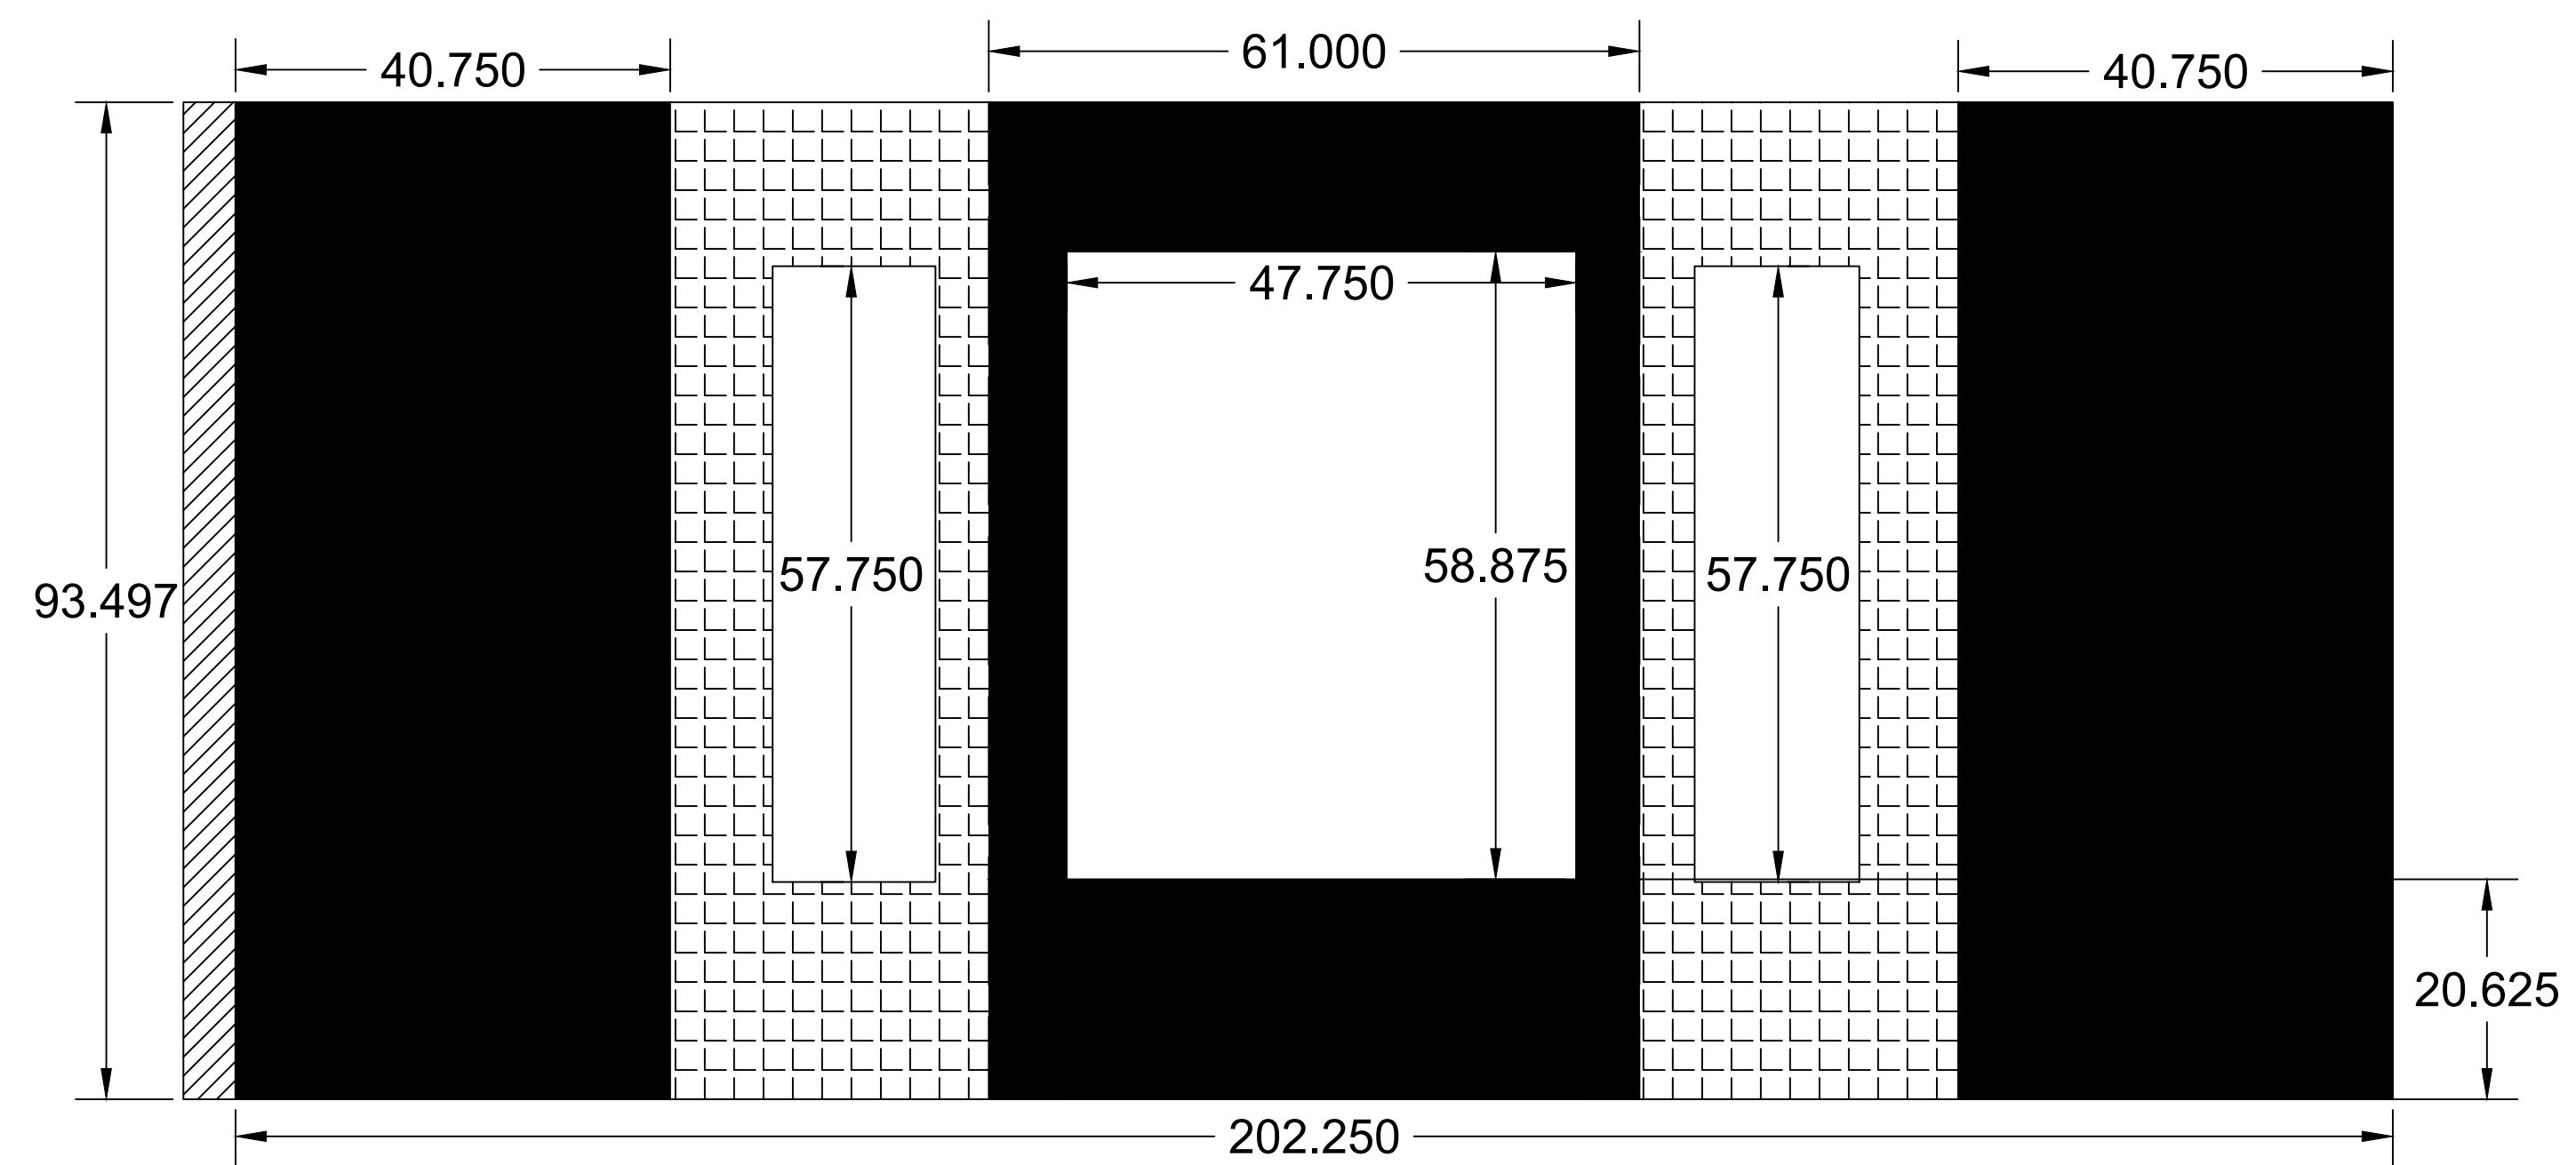

East

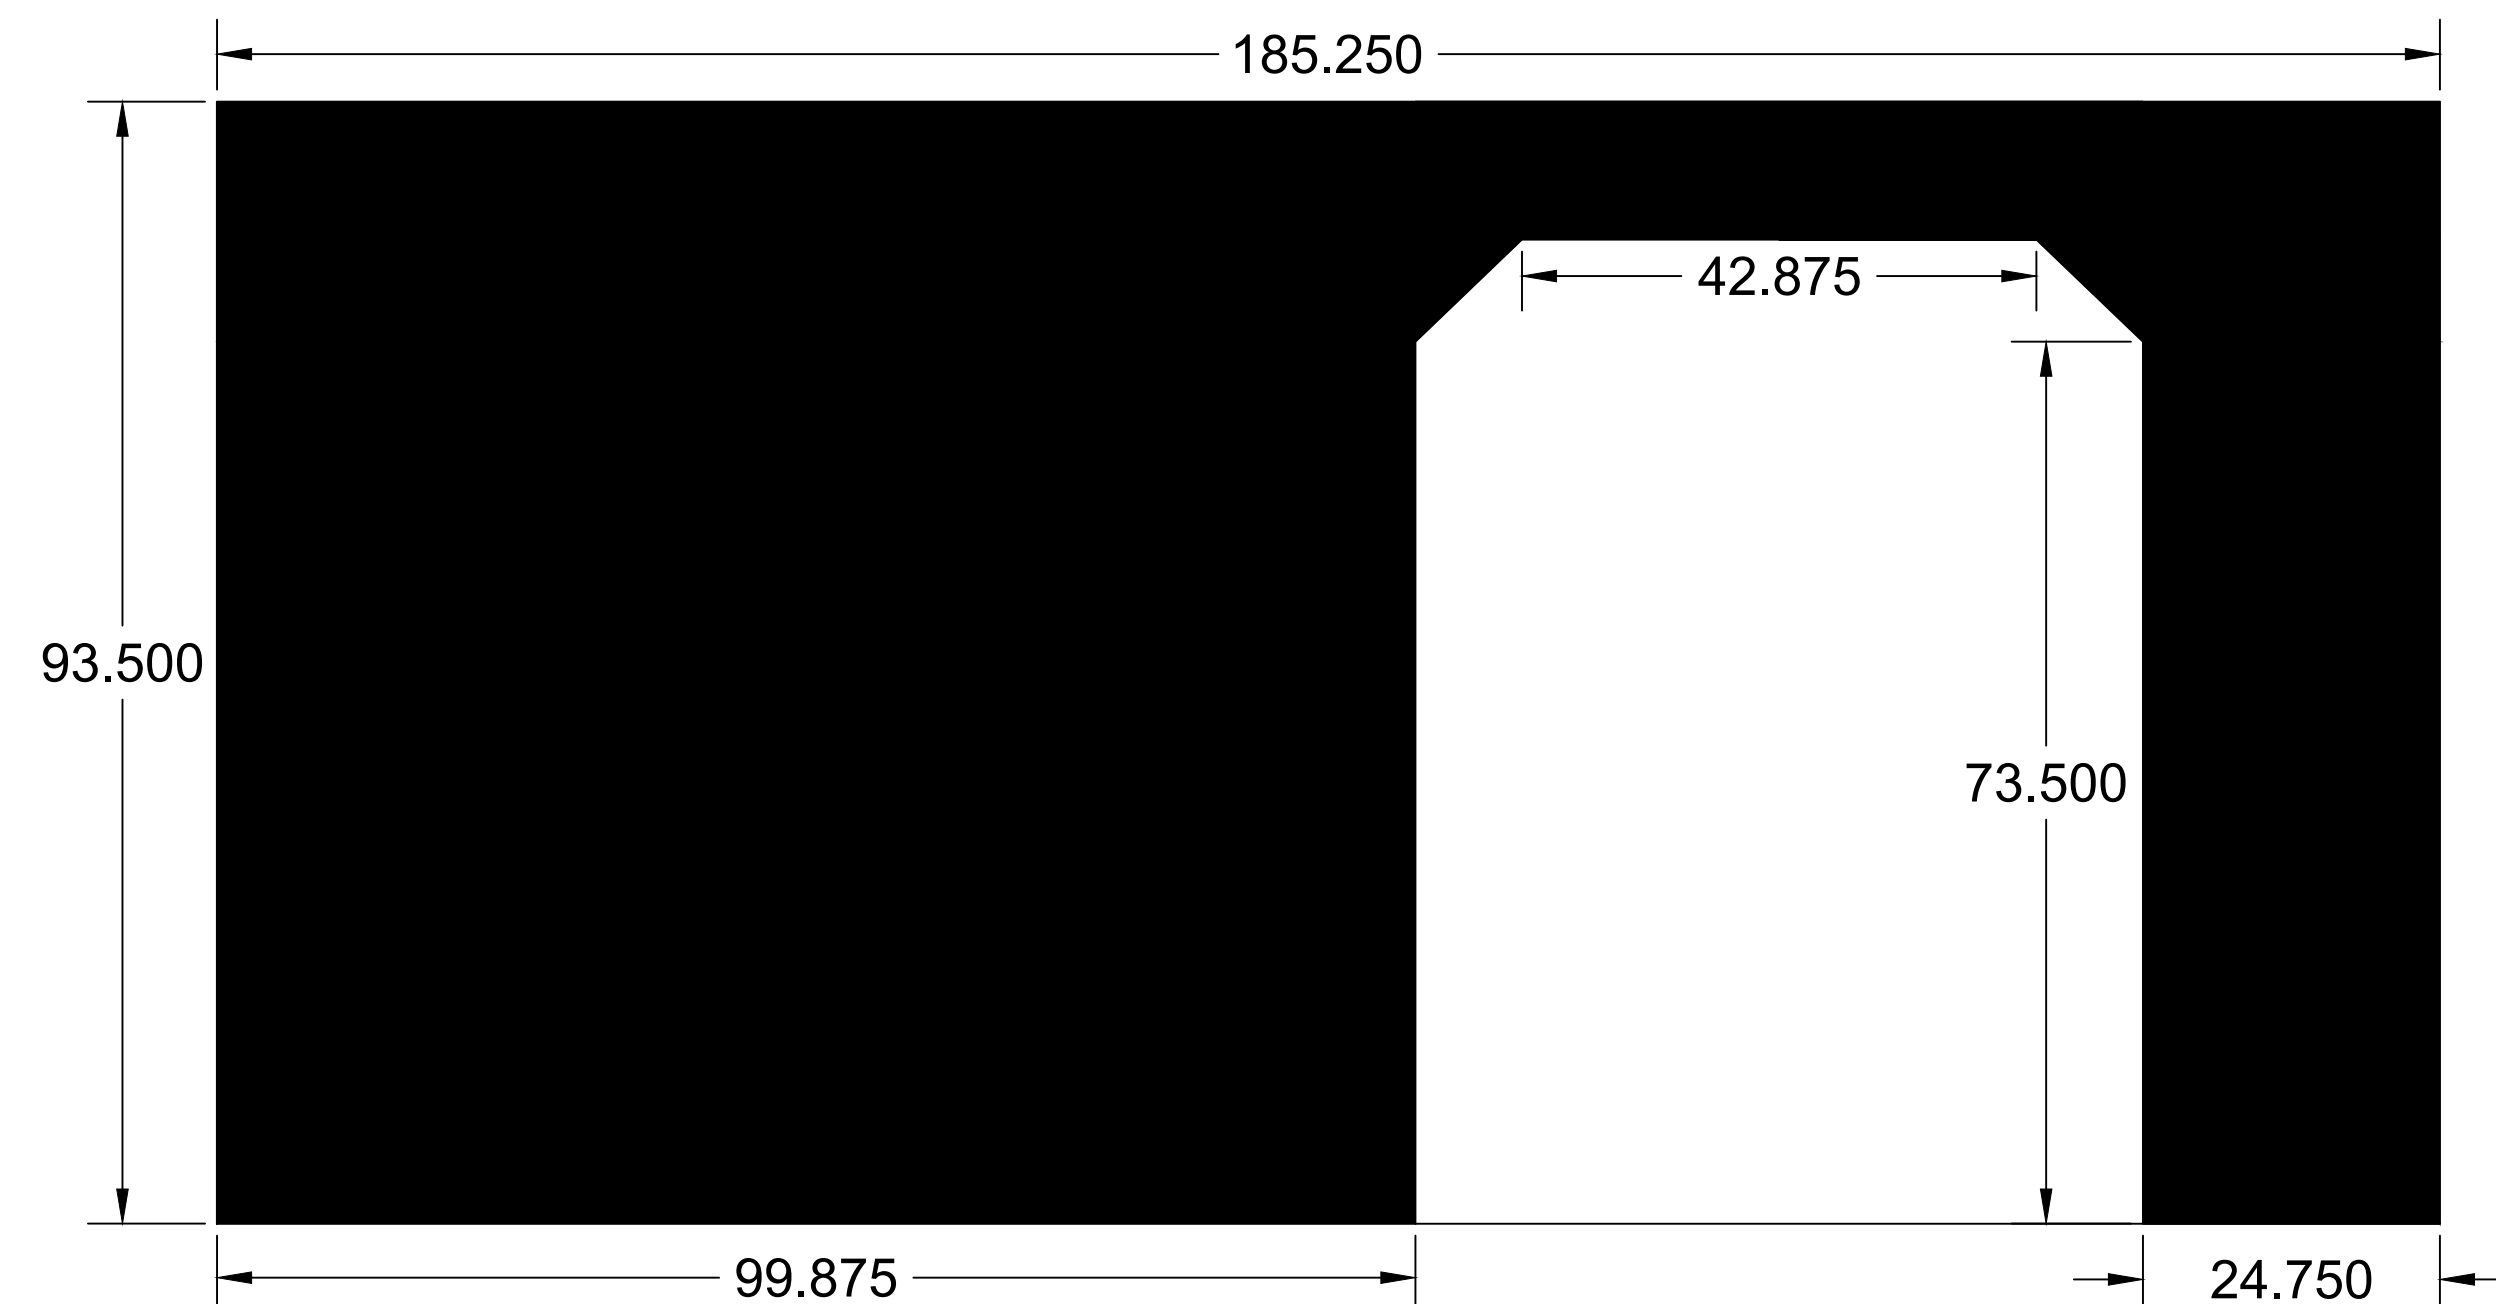

General Notes

-  Wall Face
-  Cross-section
-  Angled wall

No.	Revision/Issue	Date

Firm Name and Address  
**Jacob Bridenbecker**  
 19005 27th Dr SE  
 Bothell WA 98012

Project Name and Address  
**Bridenbecker House**  
 16838 119th PI NE  
 Bothell WA 98011

Project <b>Bridenbecker</b>	Sheet <b>D</b>
Date <b>9/6/2021</b>	
Scale <b>3/4" = 12"</b>	




# Entryway Walls


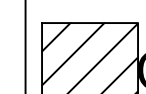
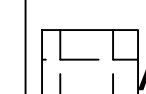
North

South

East

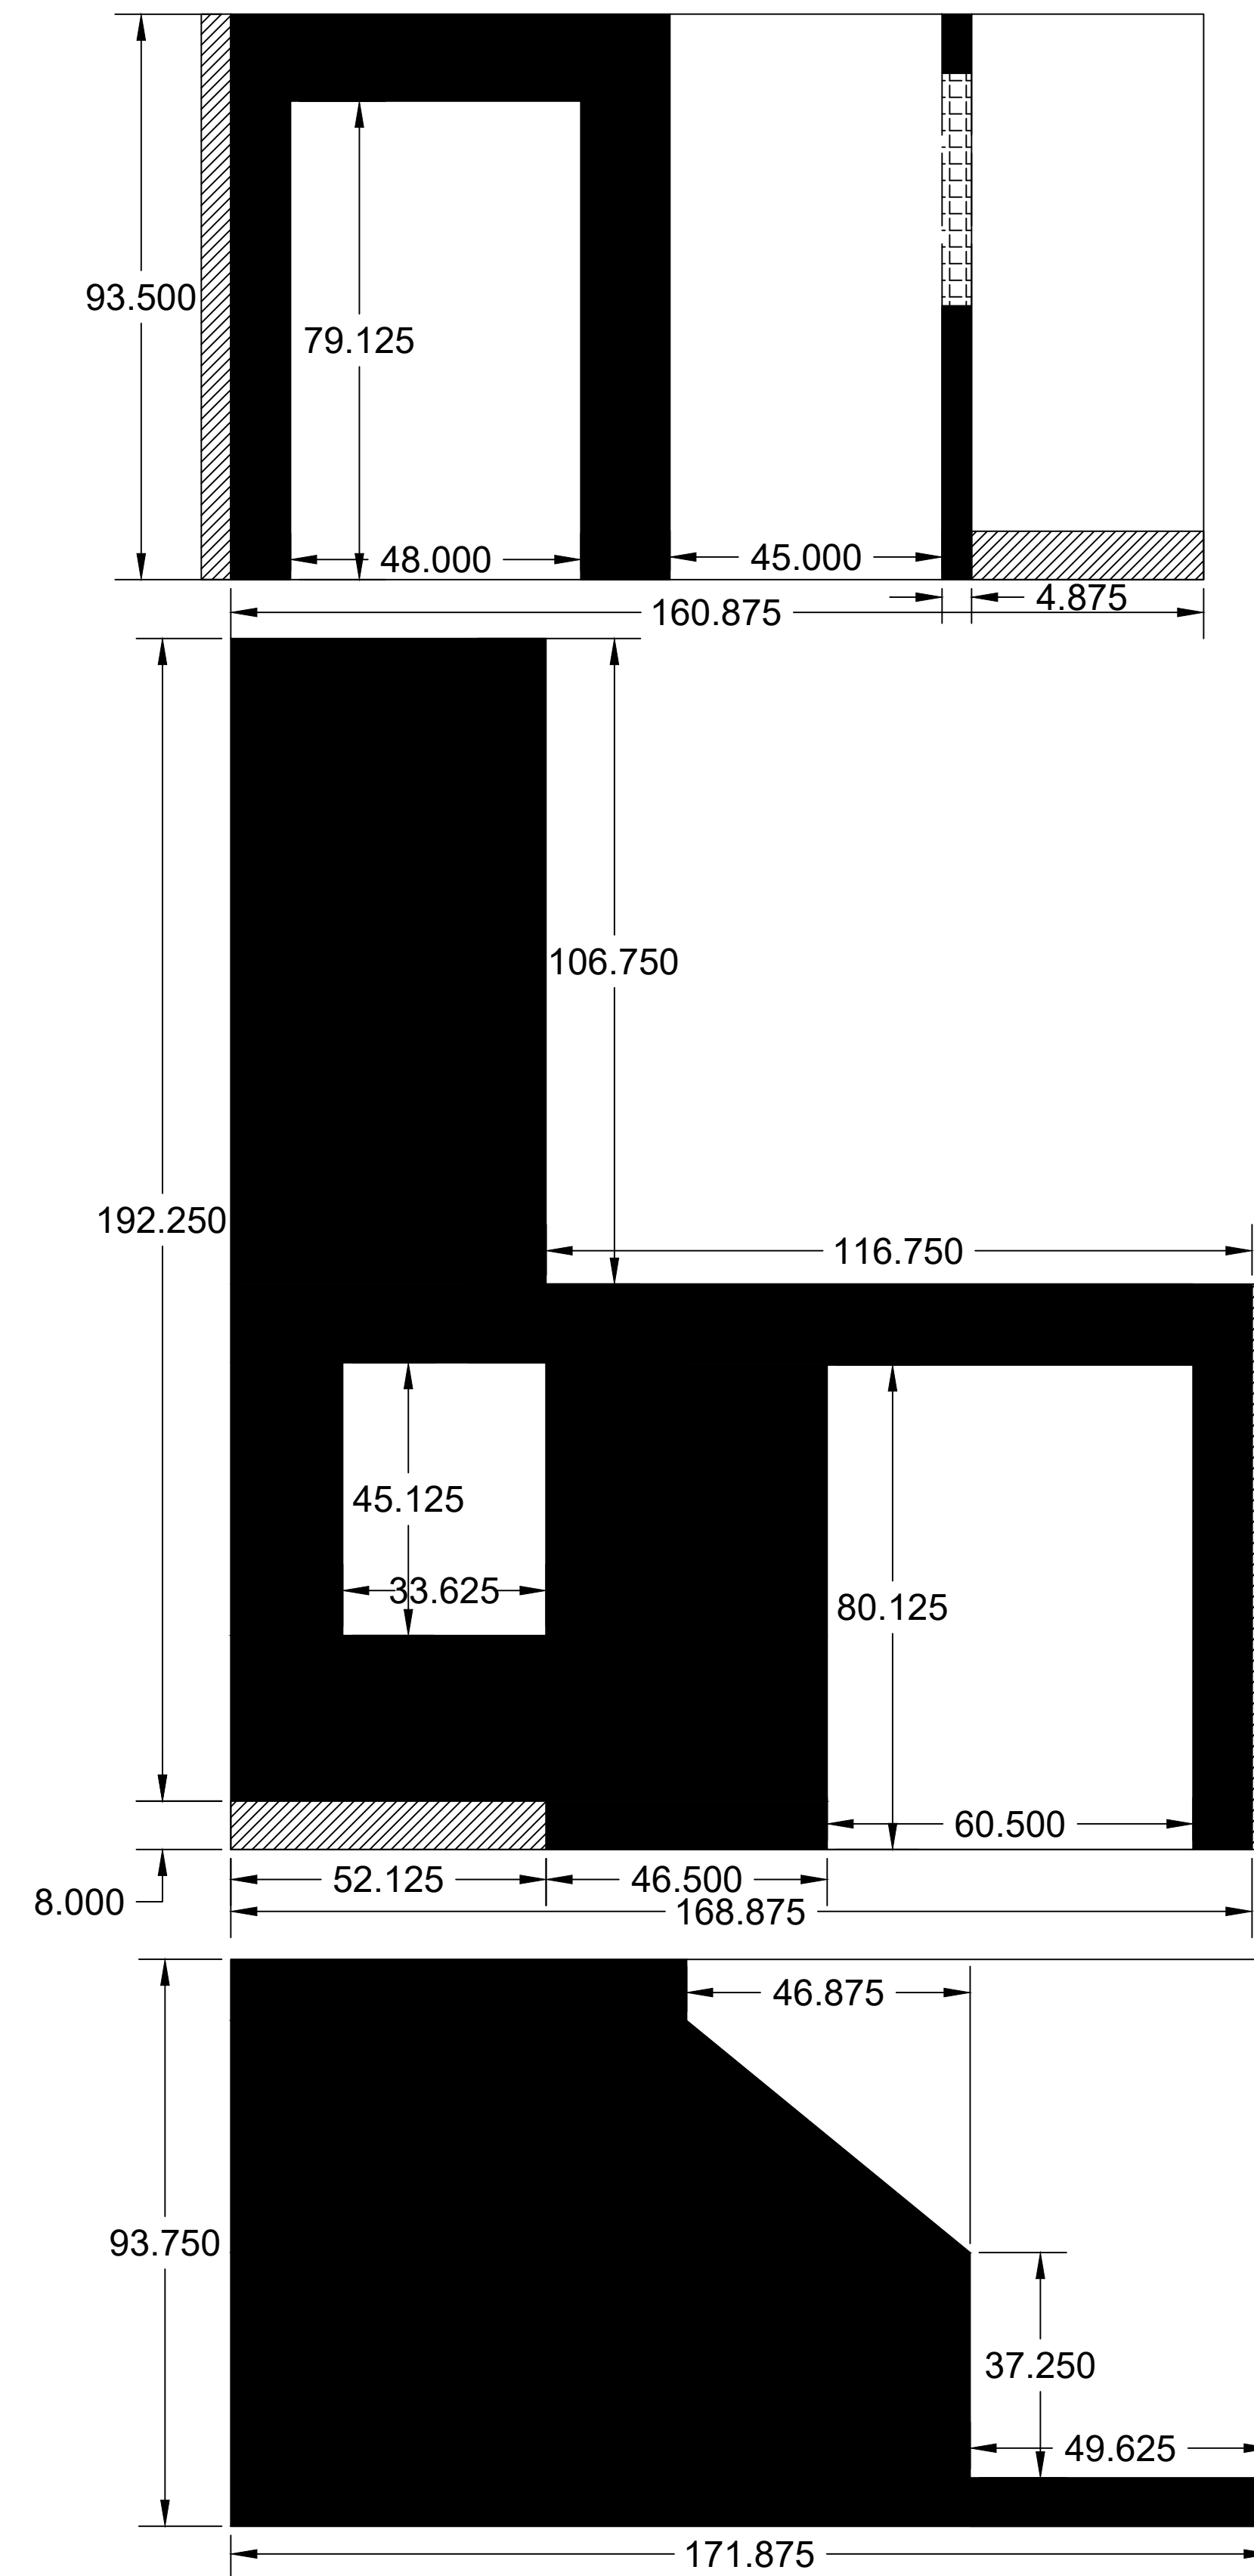

General Notes

-  Wall Face
-  Cross-section
-  Angled wall

No.	Revision/Issue	Date


Firm Name and Address  
**Jacob Bridenbecker**  
 19005 27th Dr SE  
 Bothell WA 98012

Project Name and Address  
**Bridenbecker House**  
 16838 119th Pl NE  
 Bothell WA 98011


Project <b>Bridenbecker</b>	Sheet <b>D</b>
Date <b>9/6/2021</b>	
Scale <b>1" = 12"</b>	

# Master Bedroom Walls


North

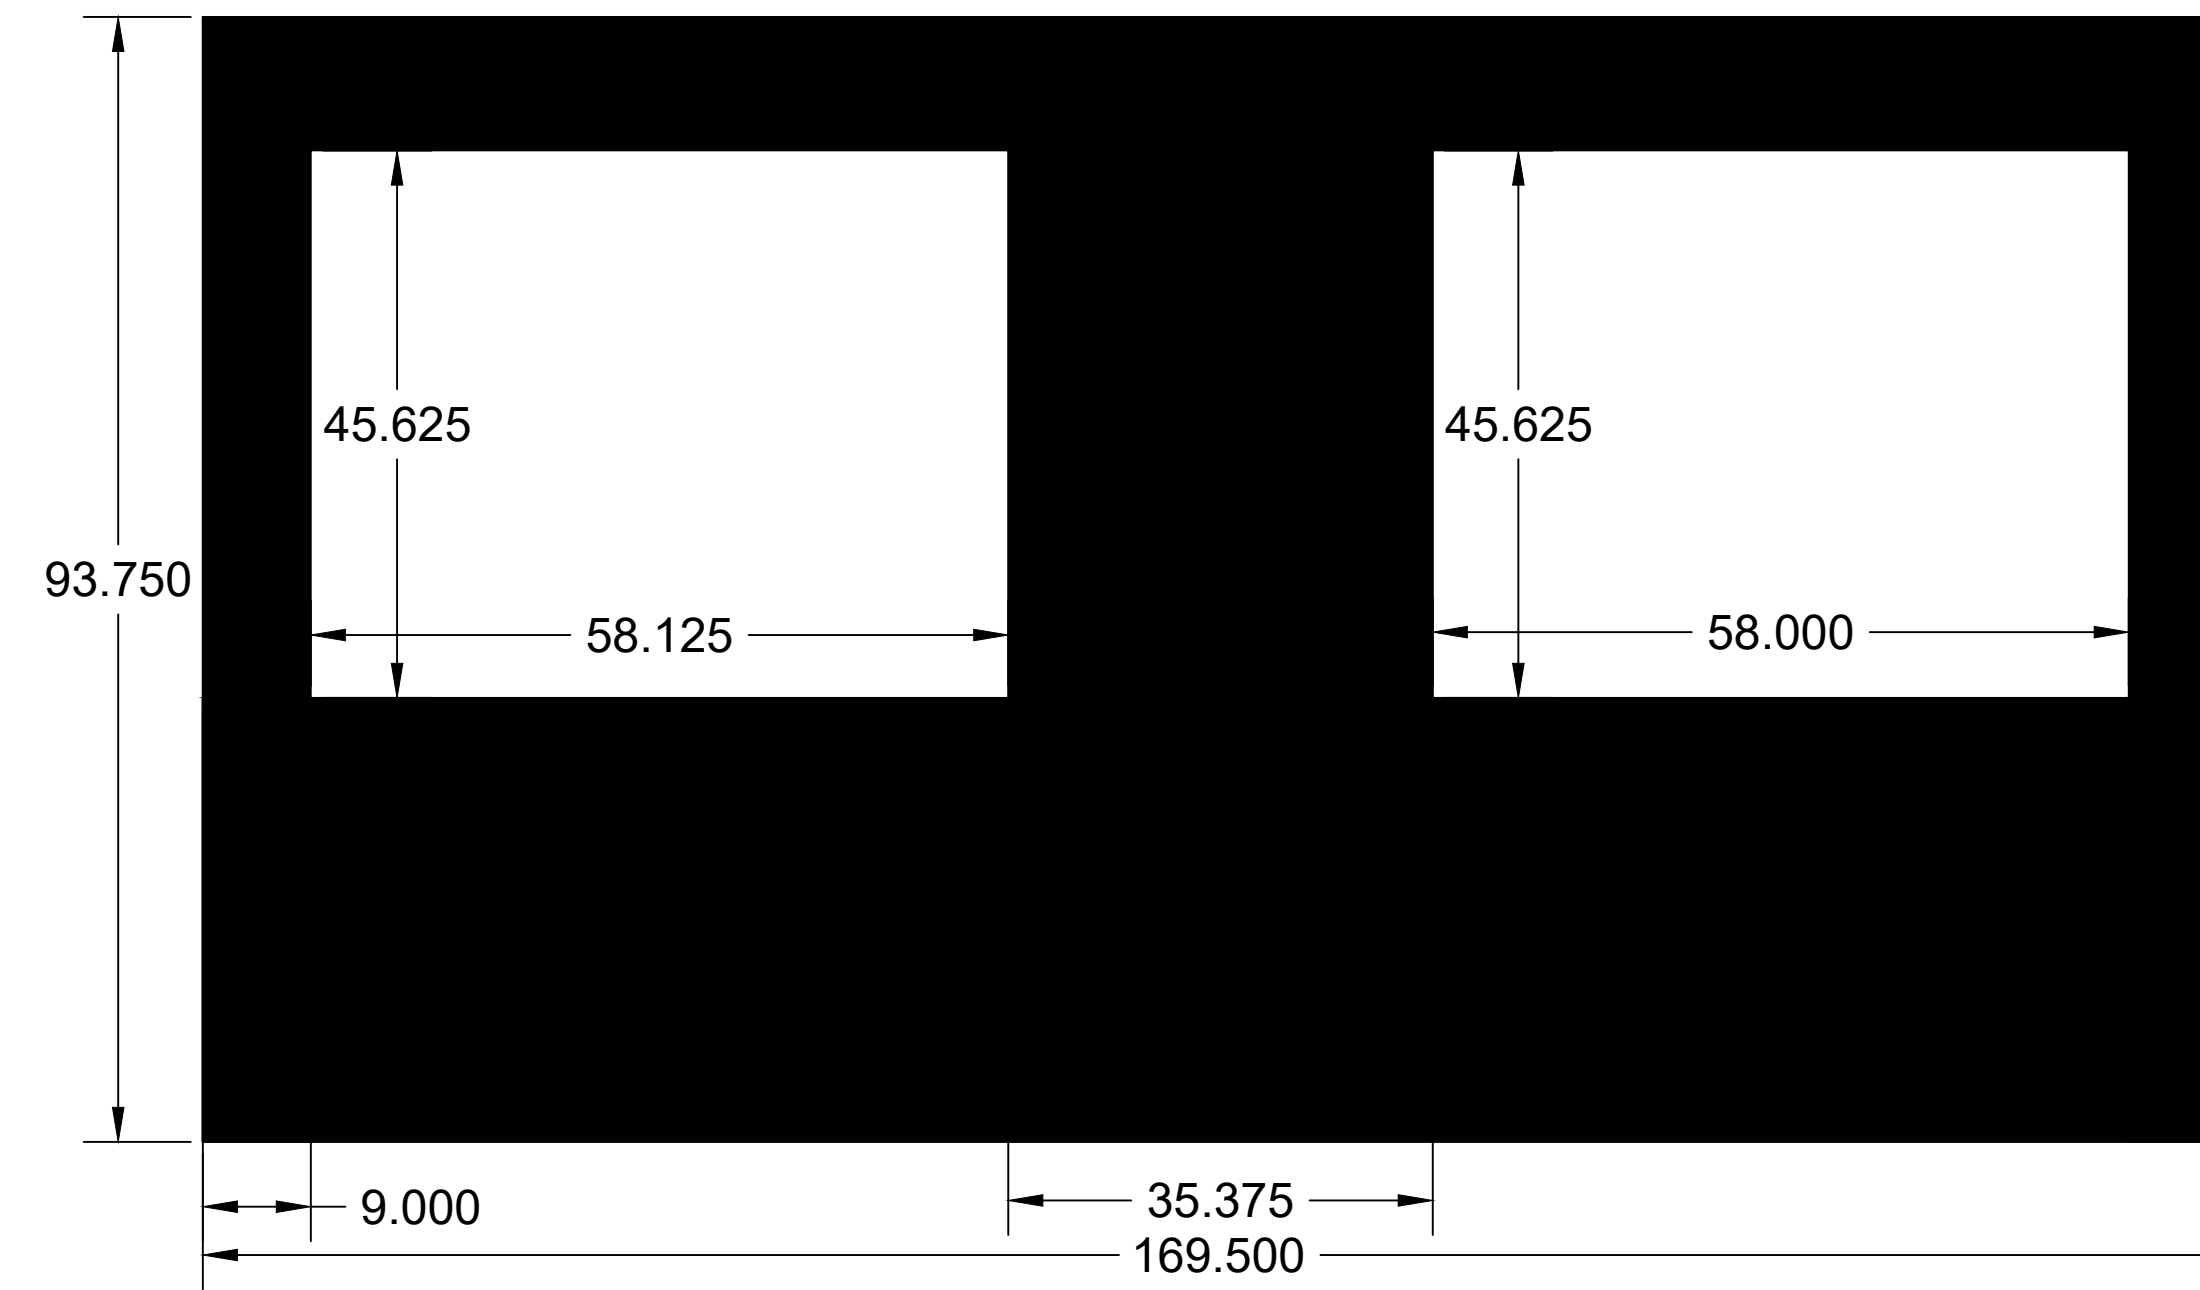


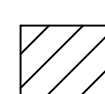
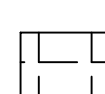
South

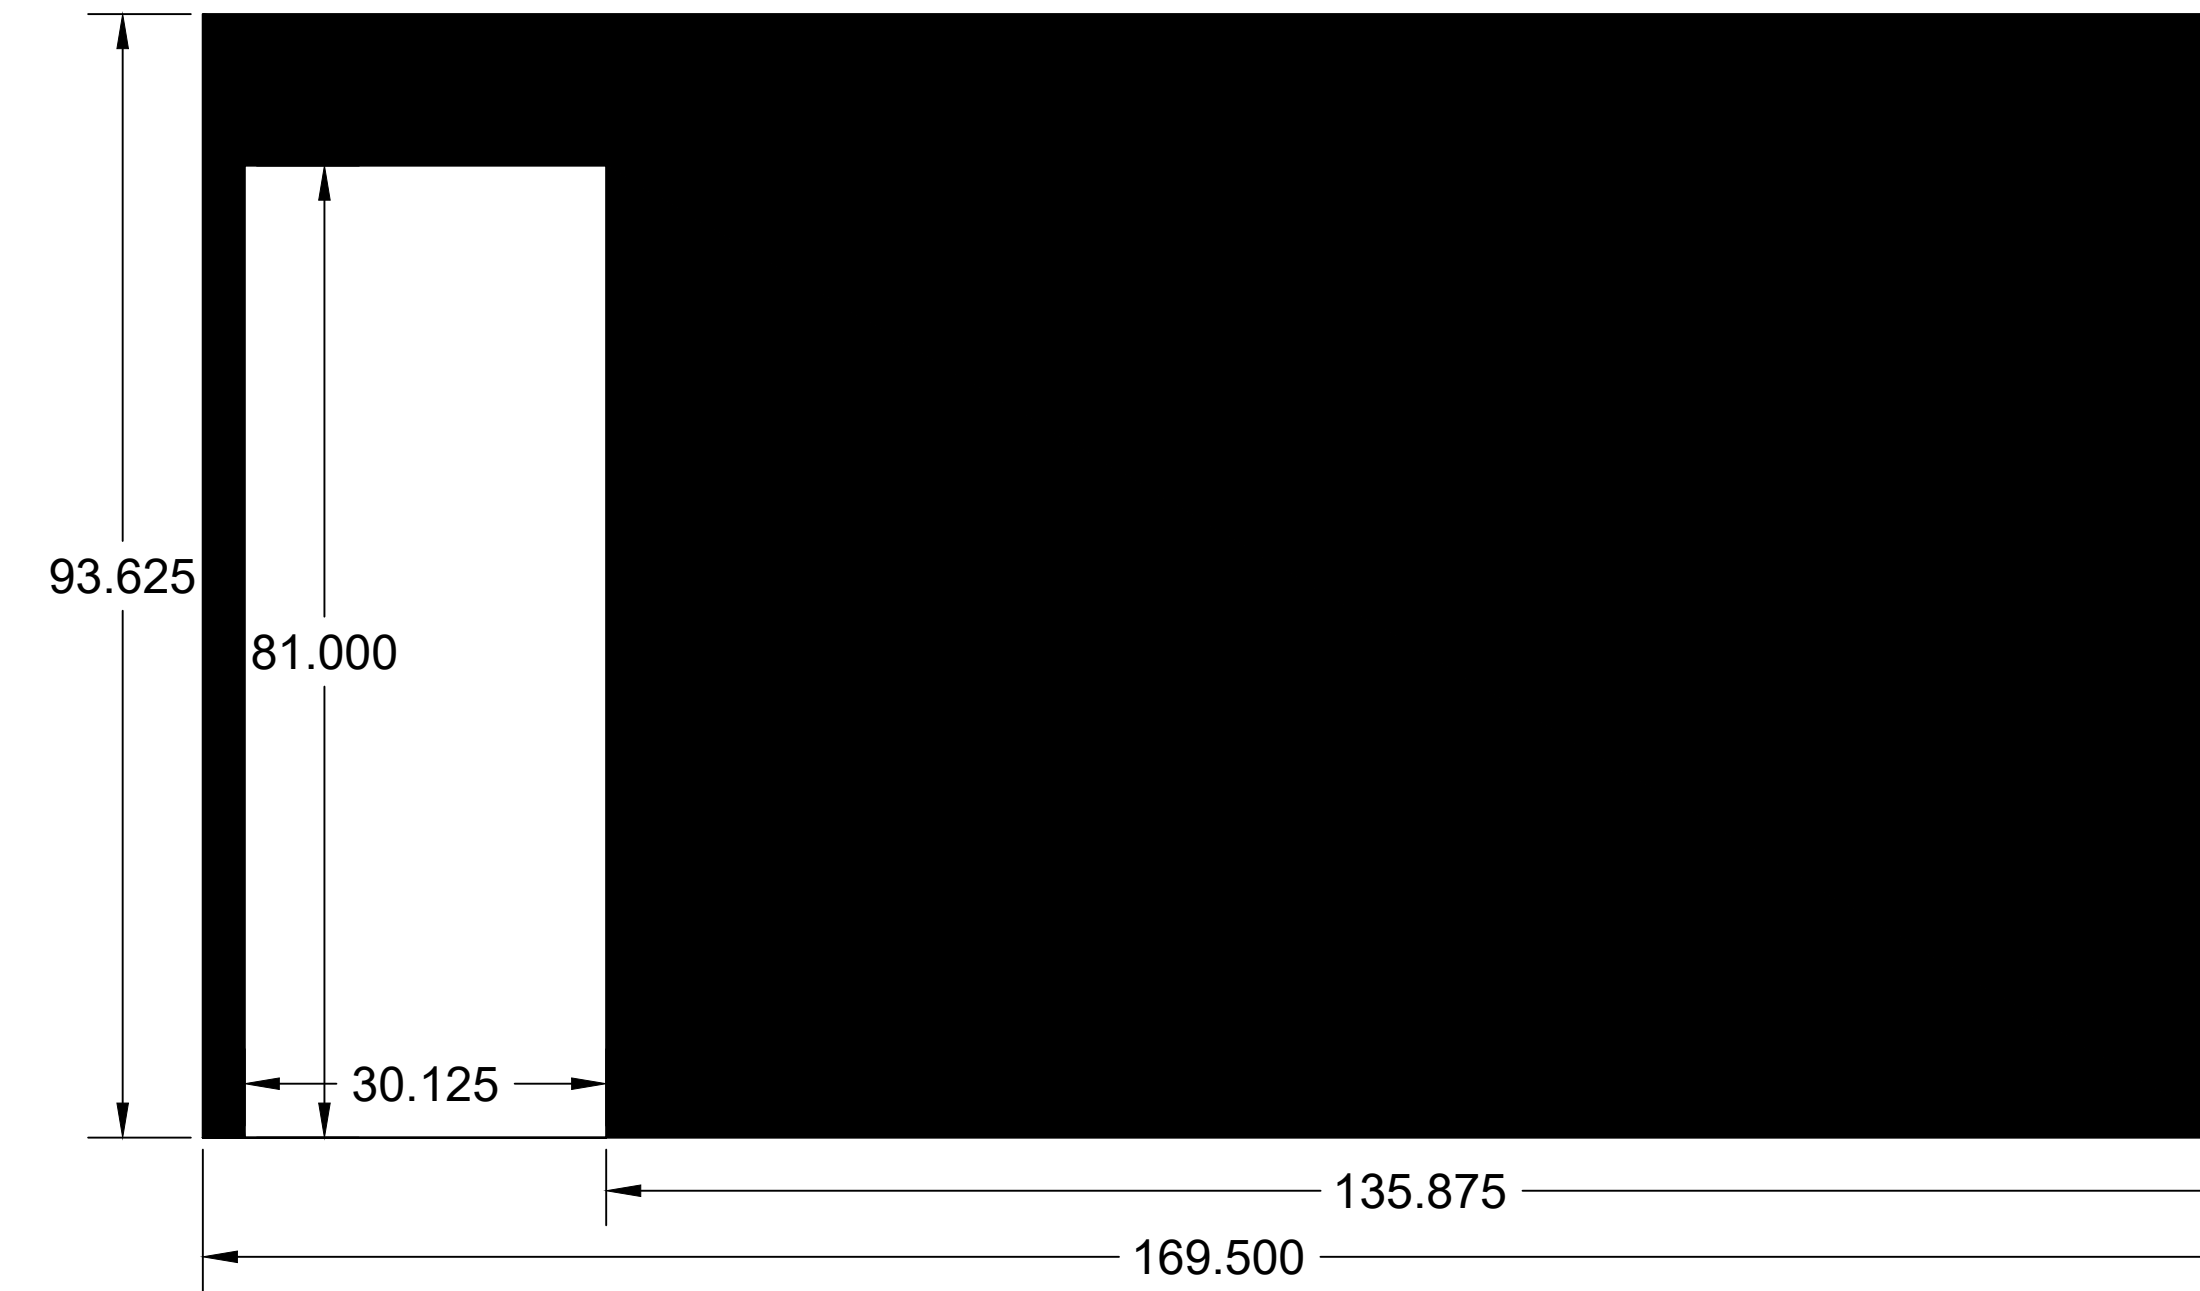

East

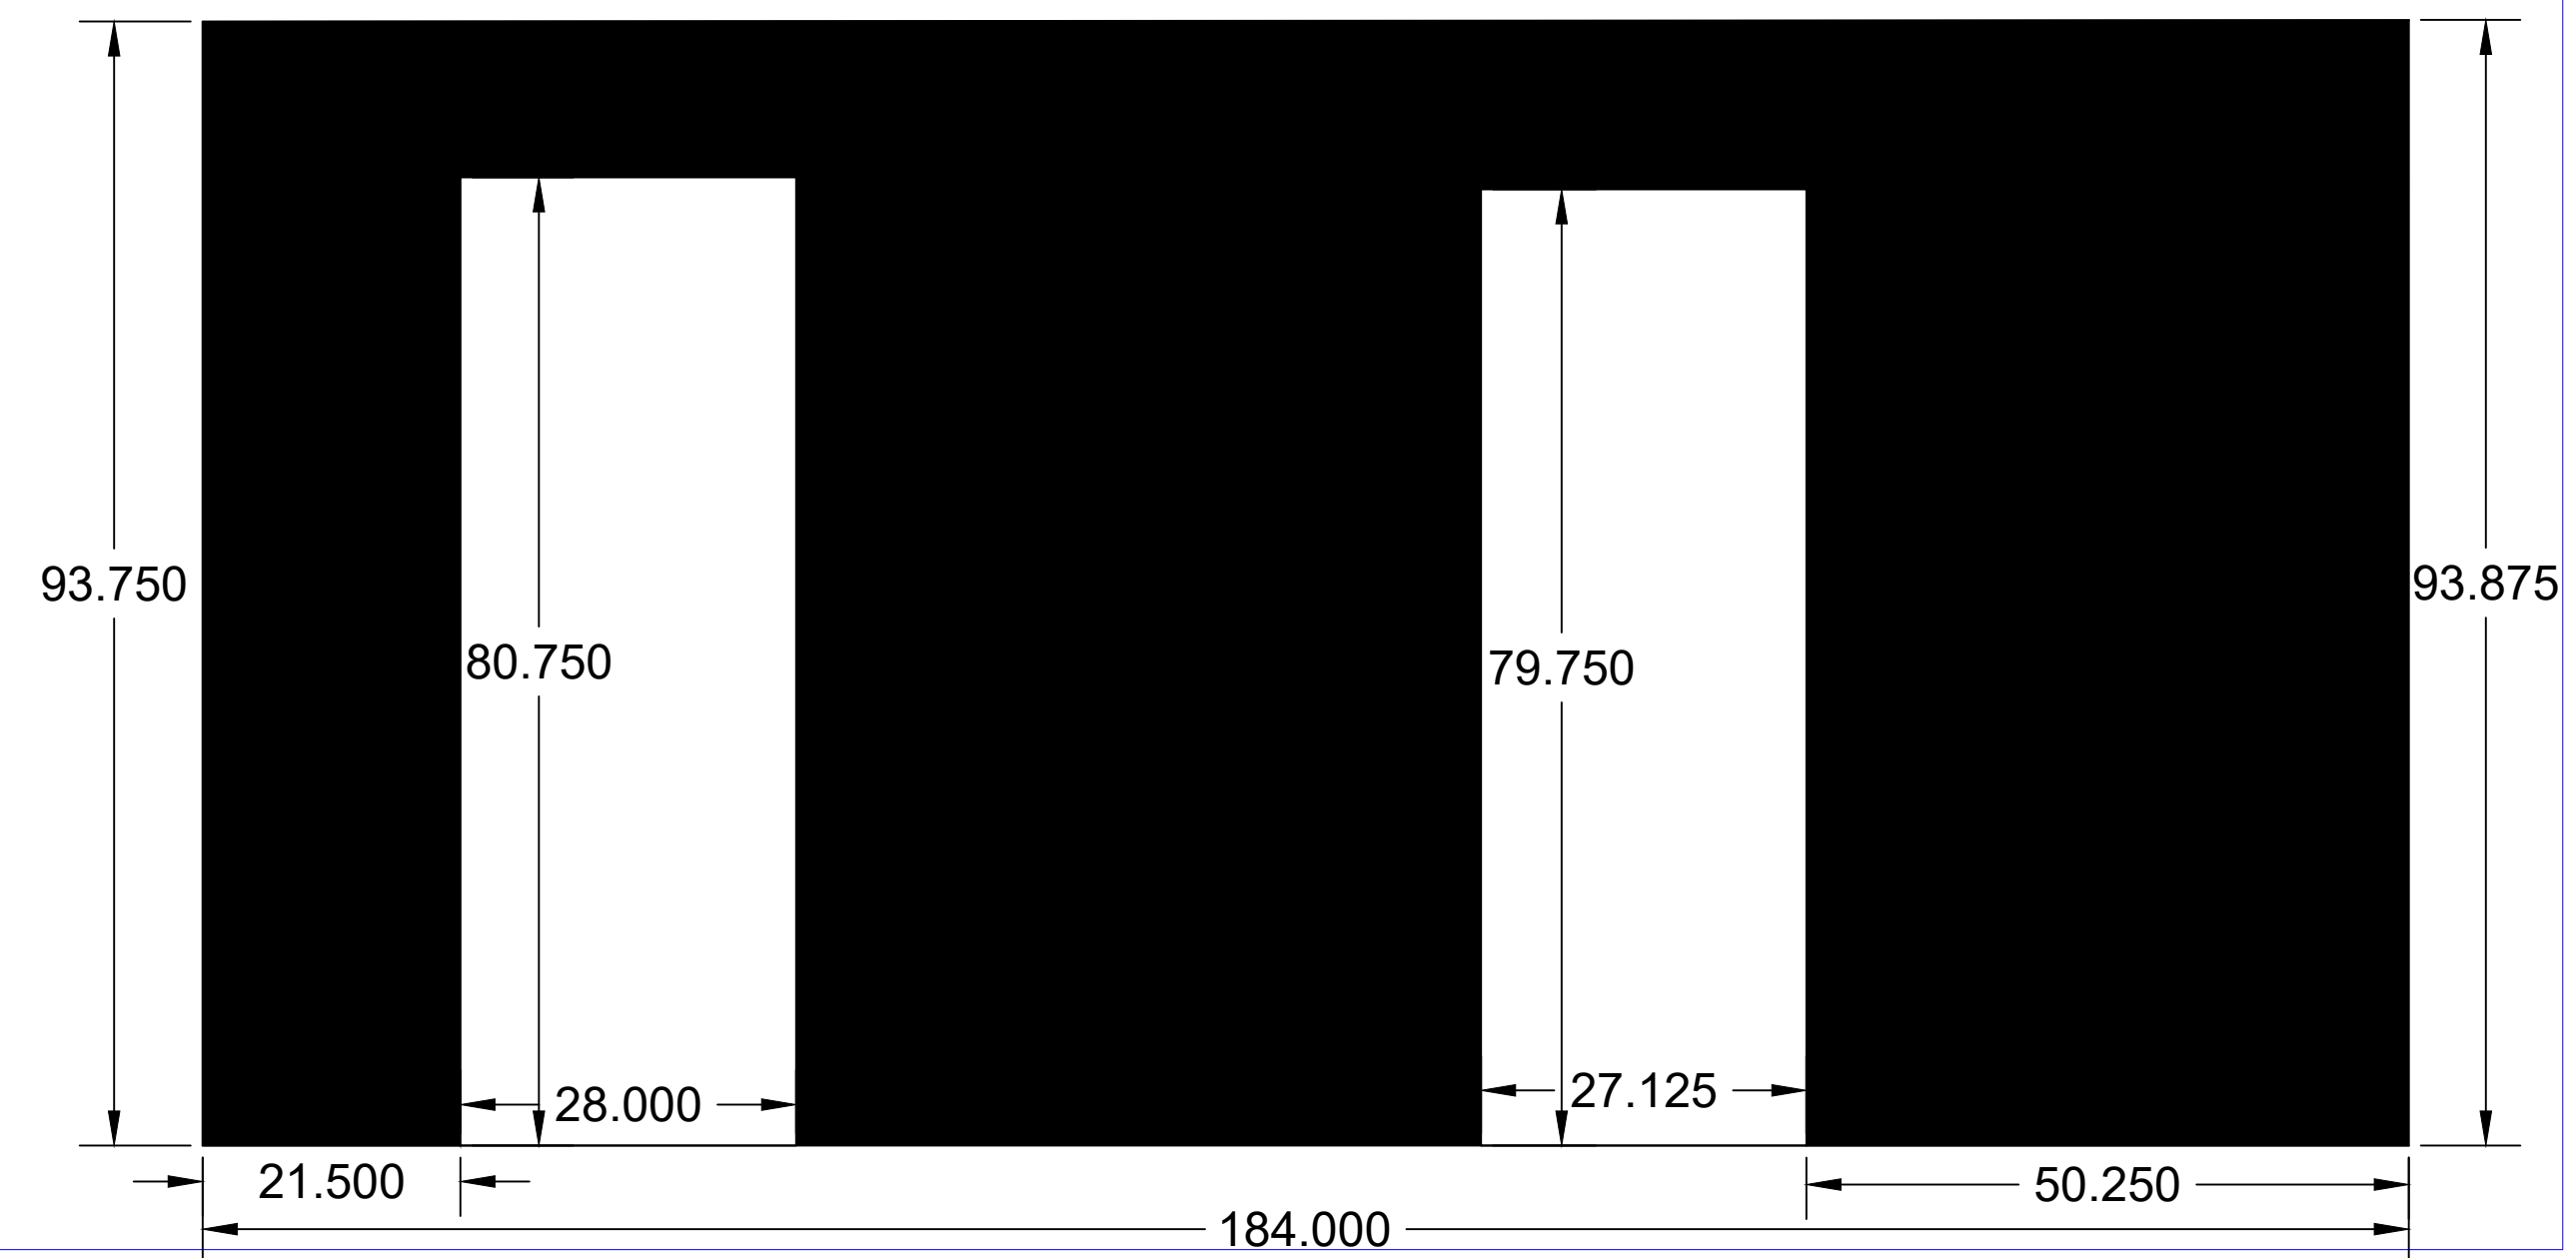

General Notes

-  Wall Face
-  Cross-section
-  Angled wall

No.	Revision/Issue	Date

Firm Name and Address

Jacob Bridenbecker  
19005 27th Dr SE  
Bothell WA 98012

Project Name and Address

Bridenbecker House  
16838 119th Pl NE  
Bothell WA 98011

Project Bridenbecker	Sheet D
Date 9/6/2021	
Scale 3/4" = 12"	




# North Bedroom Walls

North

West

South

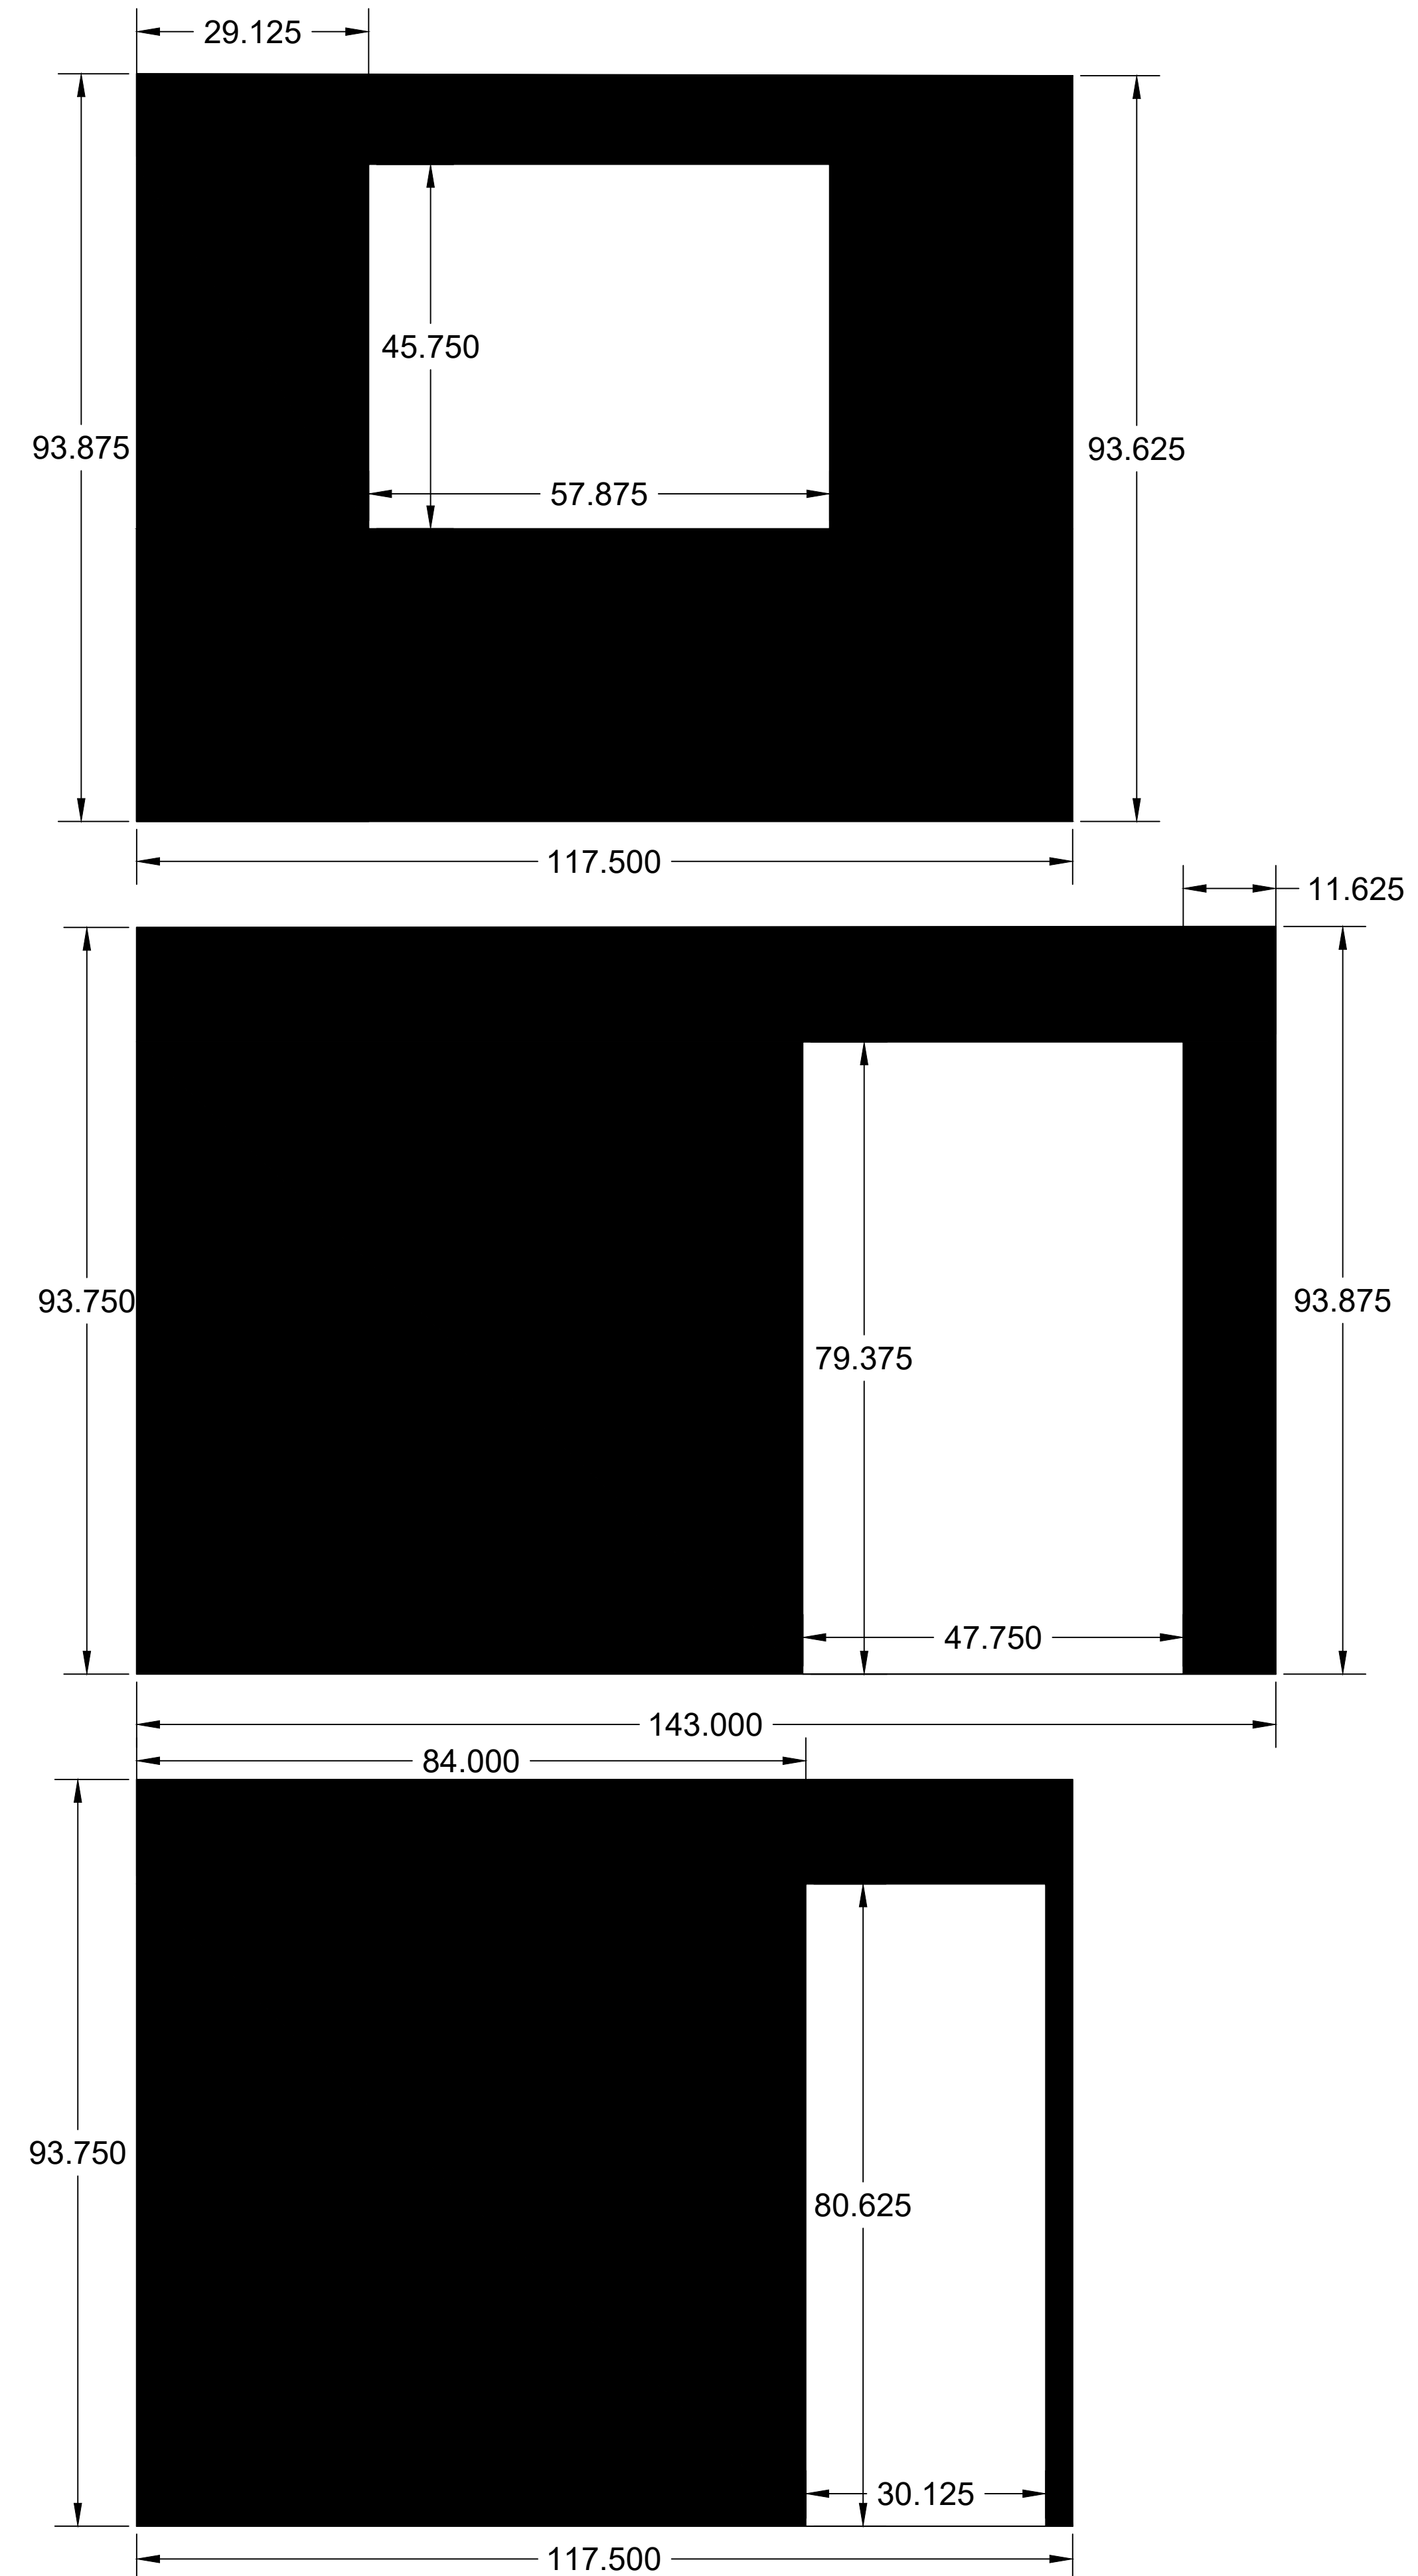

General Notes

- Wall Face
- Cross-section
- Angled wall

No.	Revision/Issue	Date

Firm Name and Address  
**Jacob Bridenbecker**  
 19005 27th Dr SE  
 Bothell WA 98012

Project Name and Address  
**Bridenbecker House**  
 16838 119th PI NE  
 Bothell WA 98011

Project  
**Bridenbecker**


Date  
**9/6/2021**

Scale  
**3" = 12"**


Sheet  
**D**

# South Bedroom Walls


North

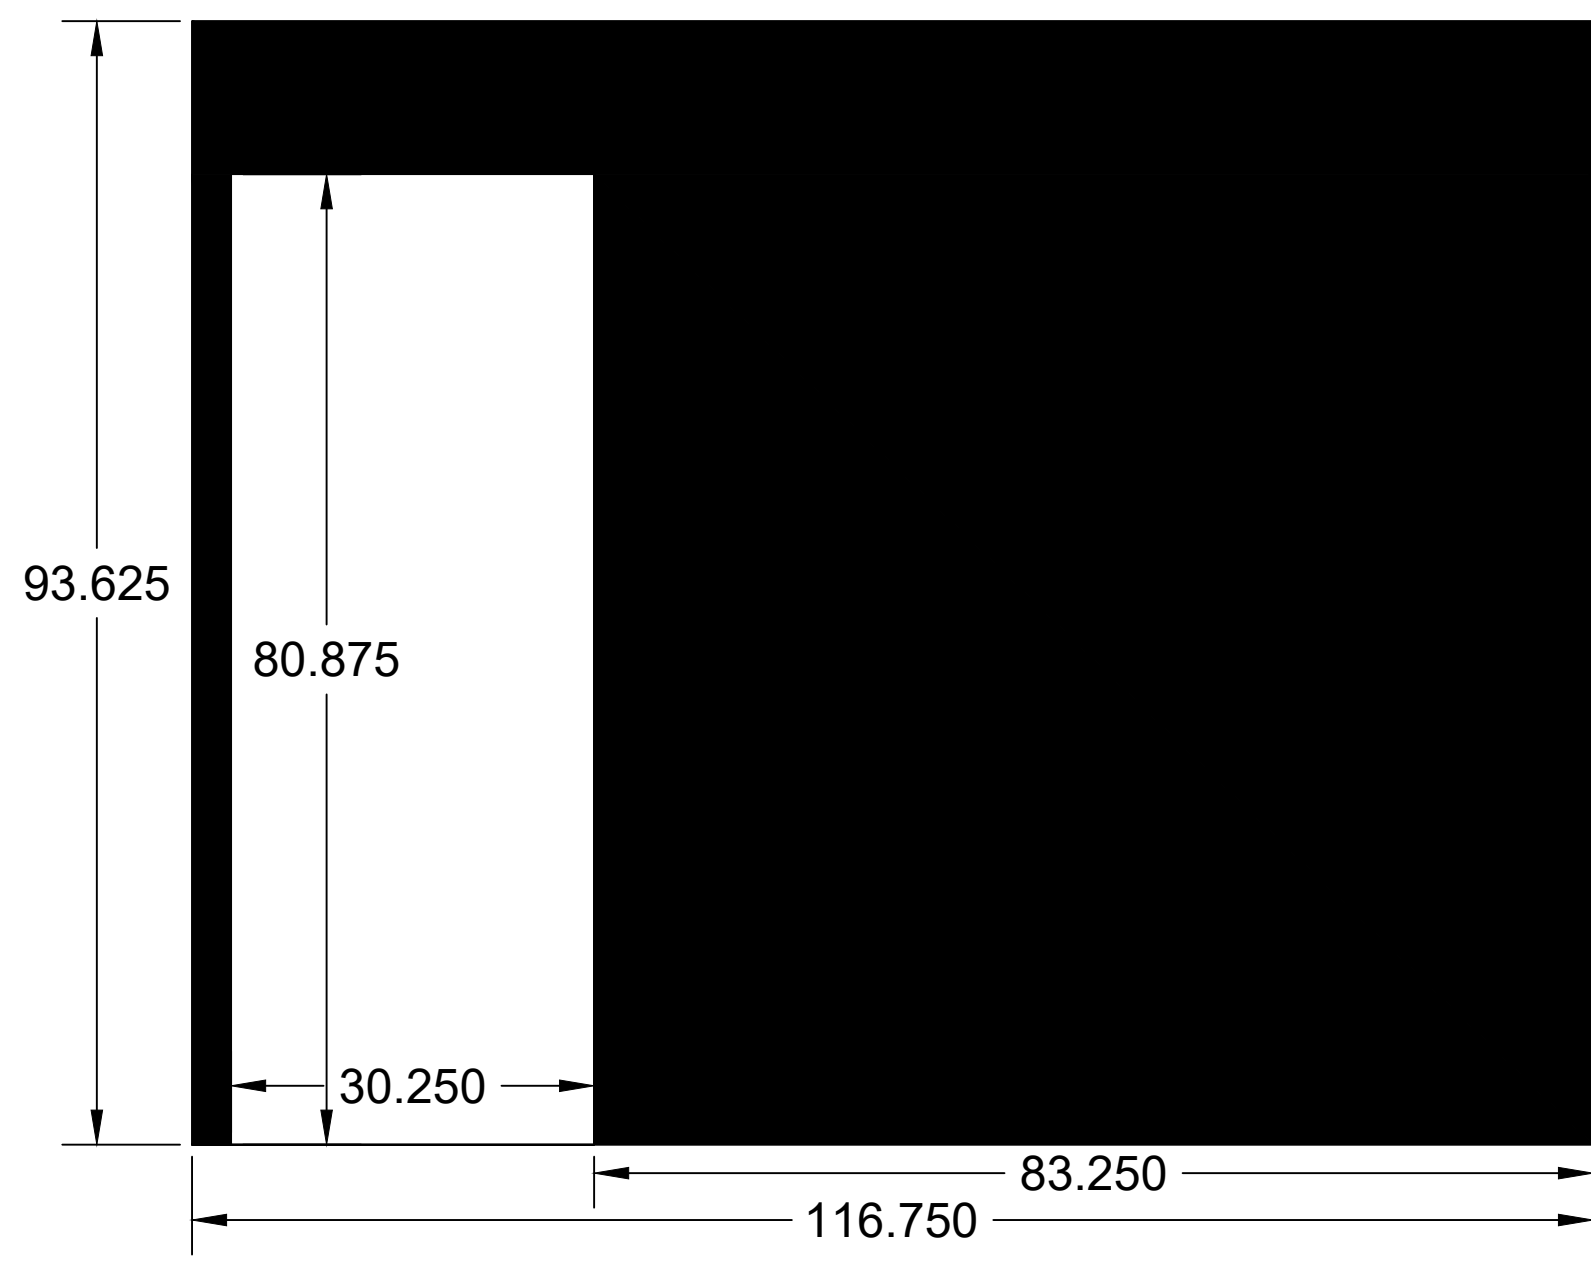

West

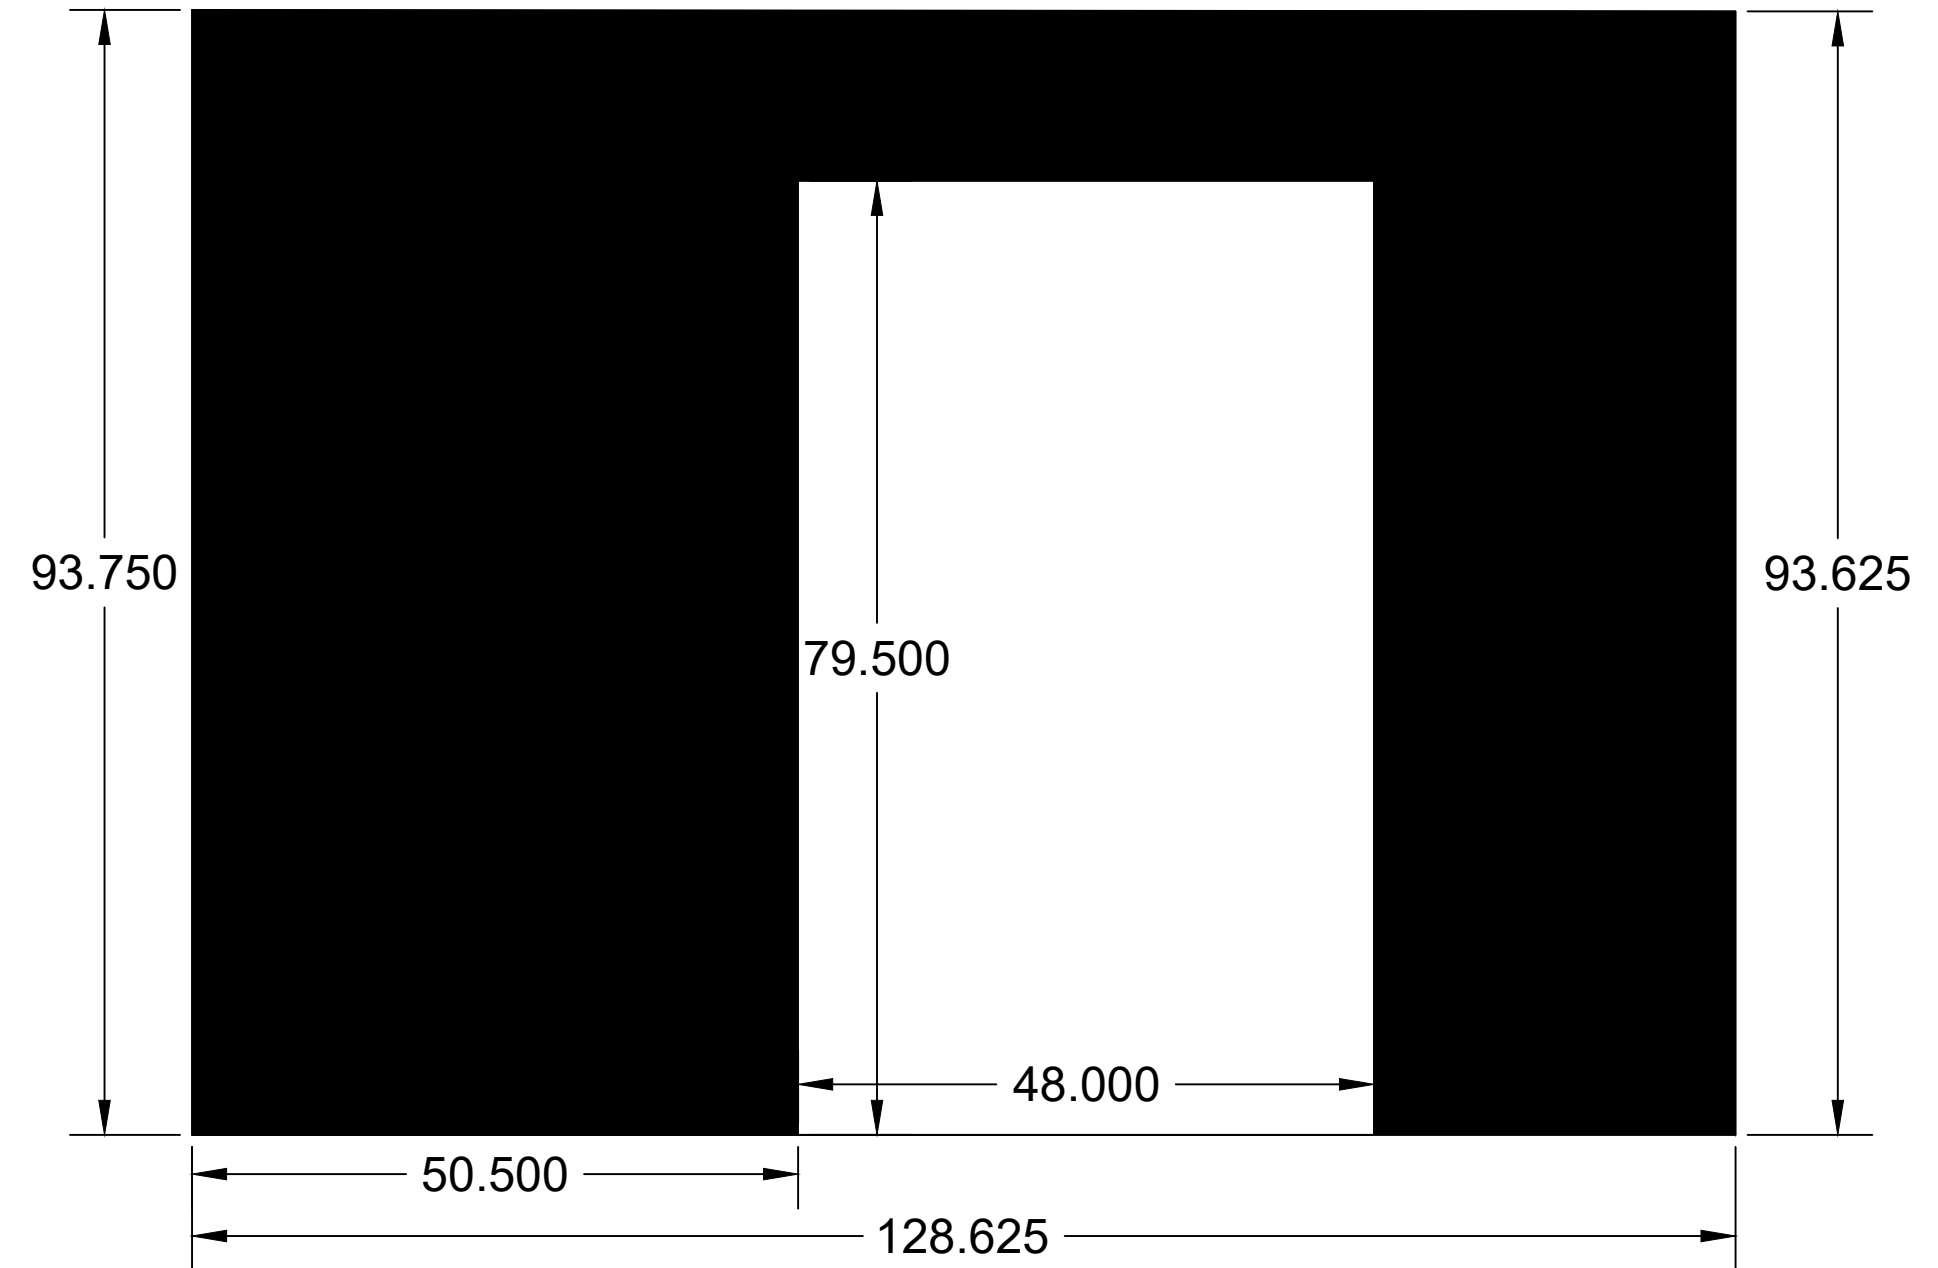

South

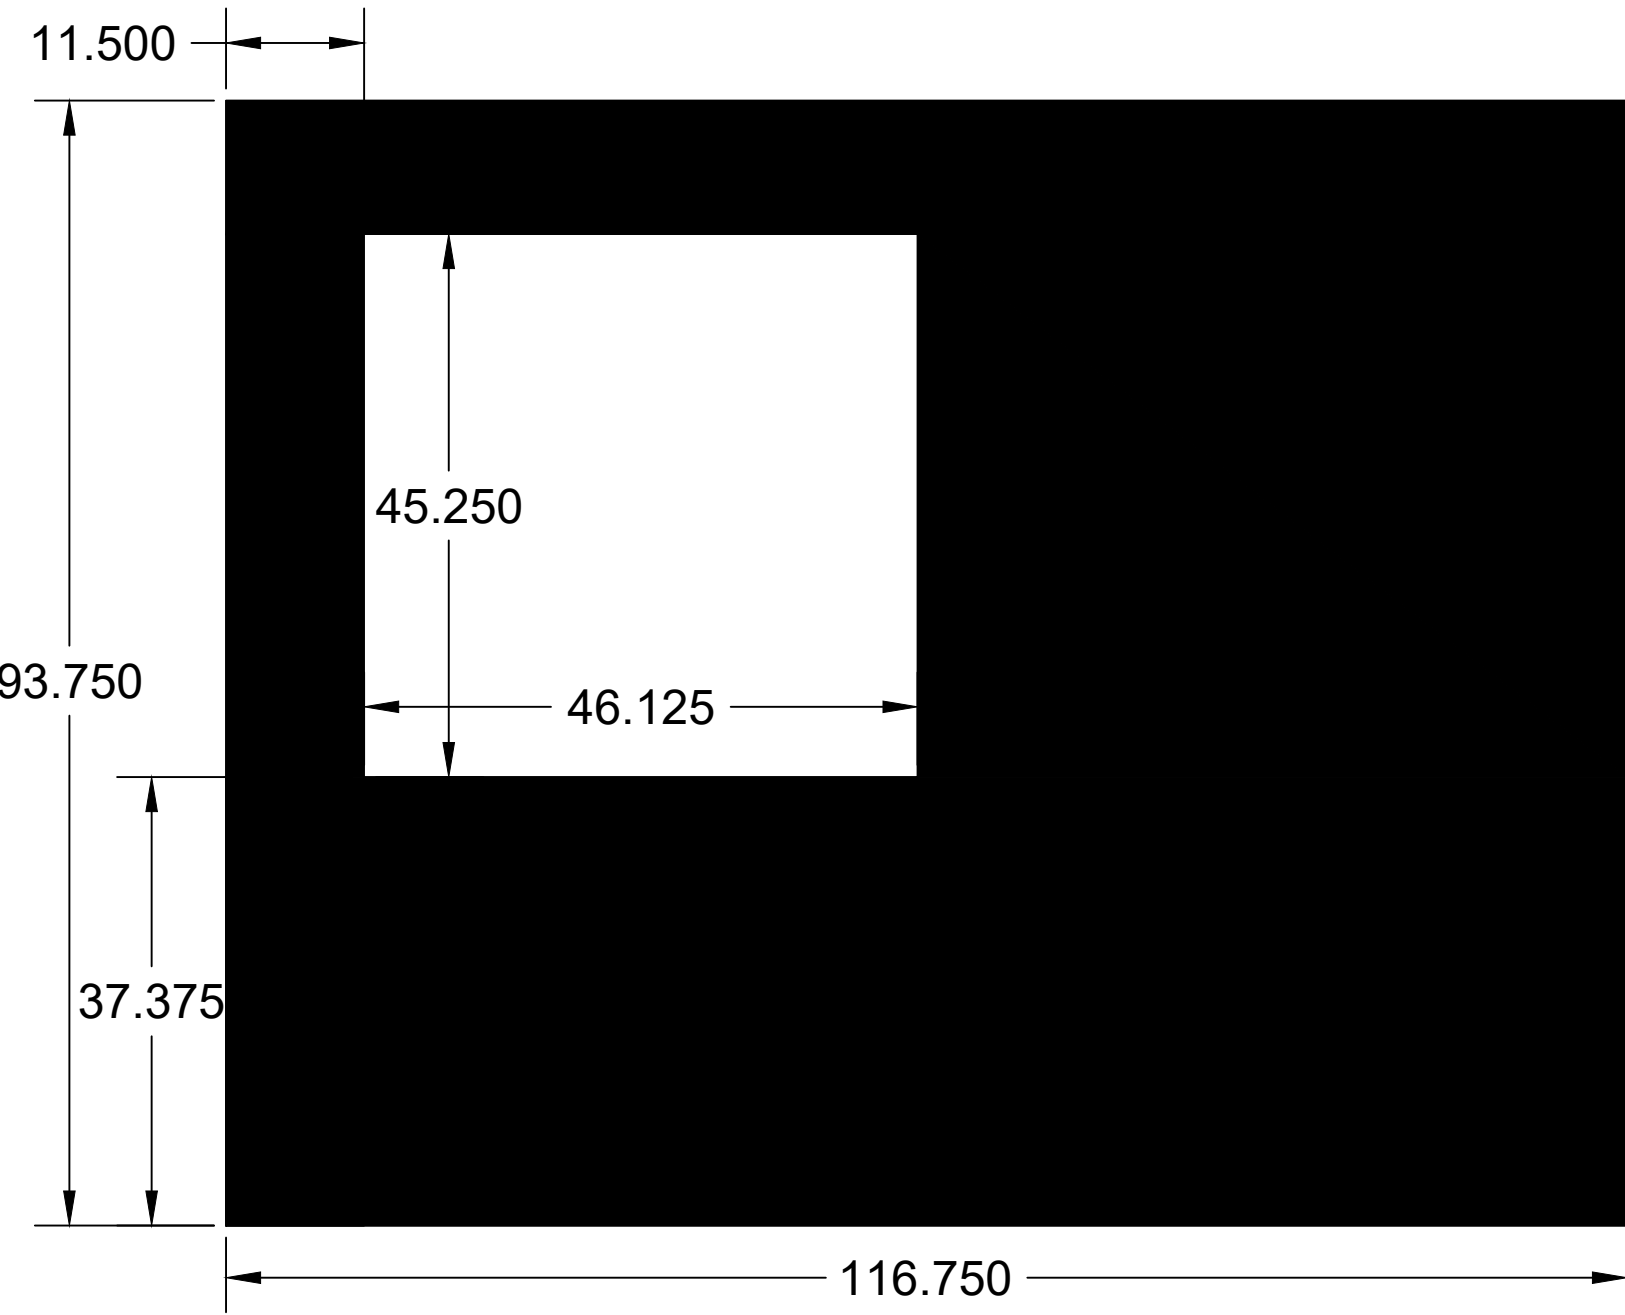

General Notes

- Wall Face
- Cross-section
- Angled wall

No.	Revision/Issue	Date

Firm Name and Address

Jacob Bridenbecker  
19005 27th Dr SE  
Bothell WA 98012


Project Name and Address

Bridenbecker House  
16838 119th Pl NE  
Bothell WA 98011


Project Bridenbecker	Sheet D
Date 9/6/2021	
Scale 3/4" = 12"	

# Office Walls


North



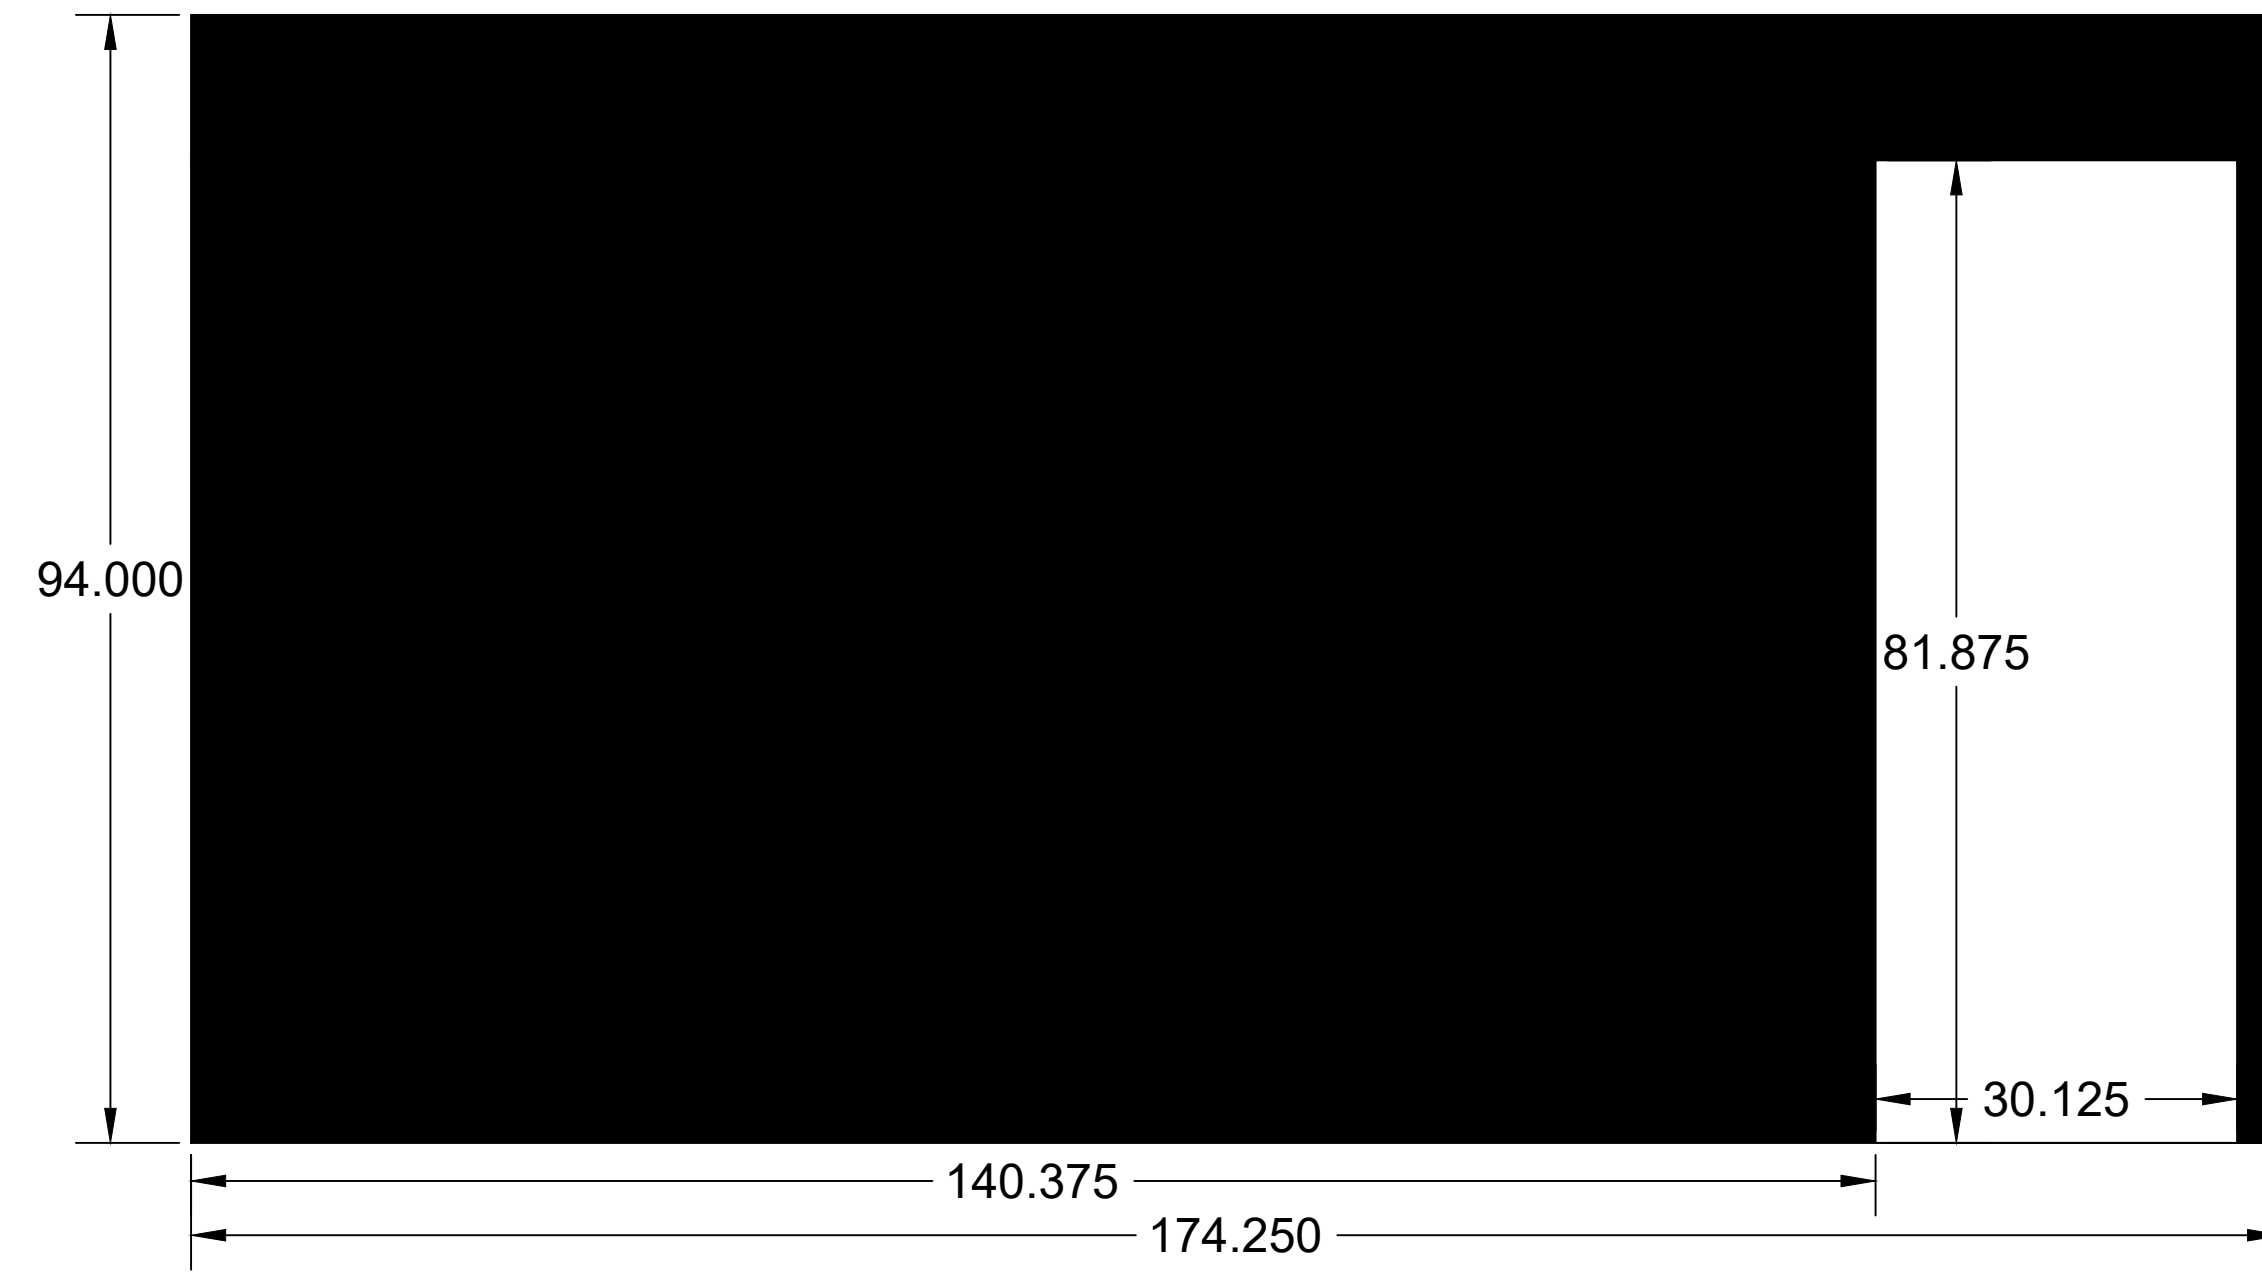


South

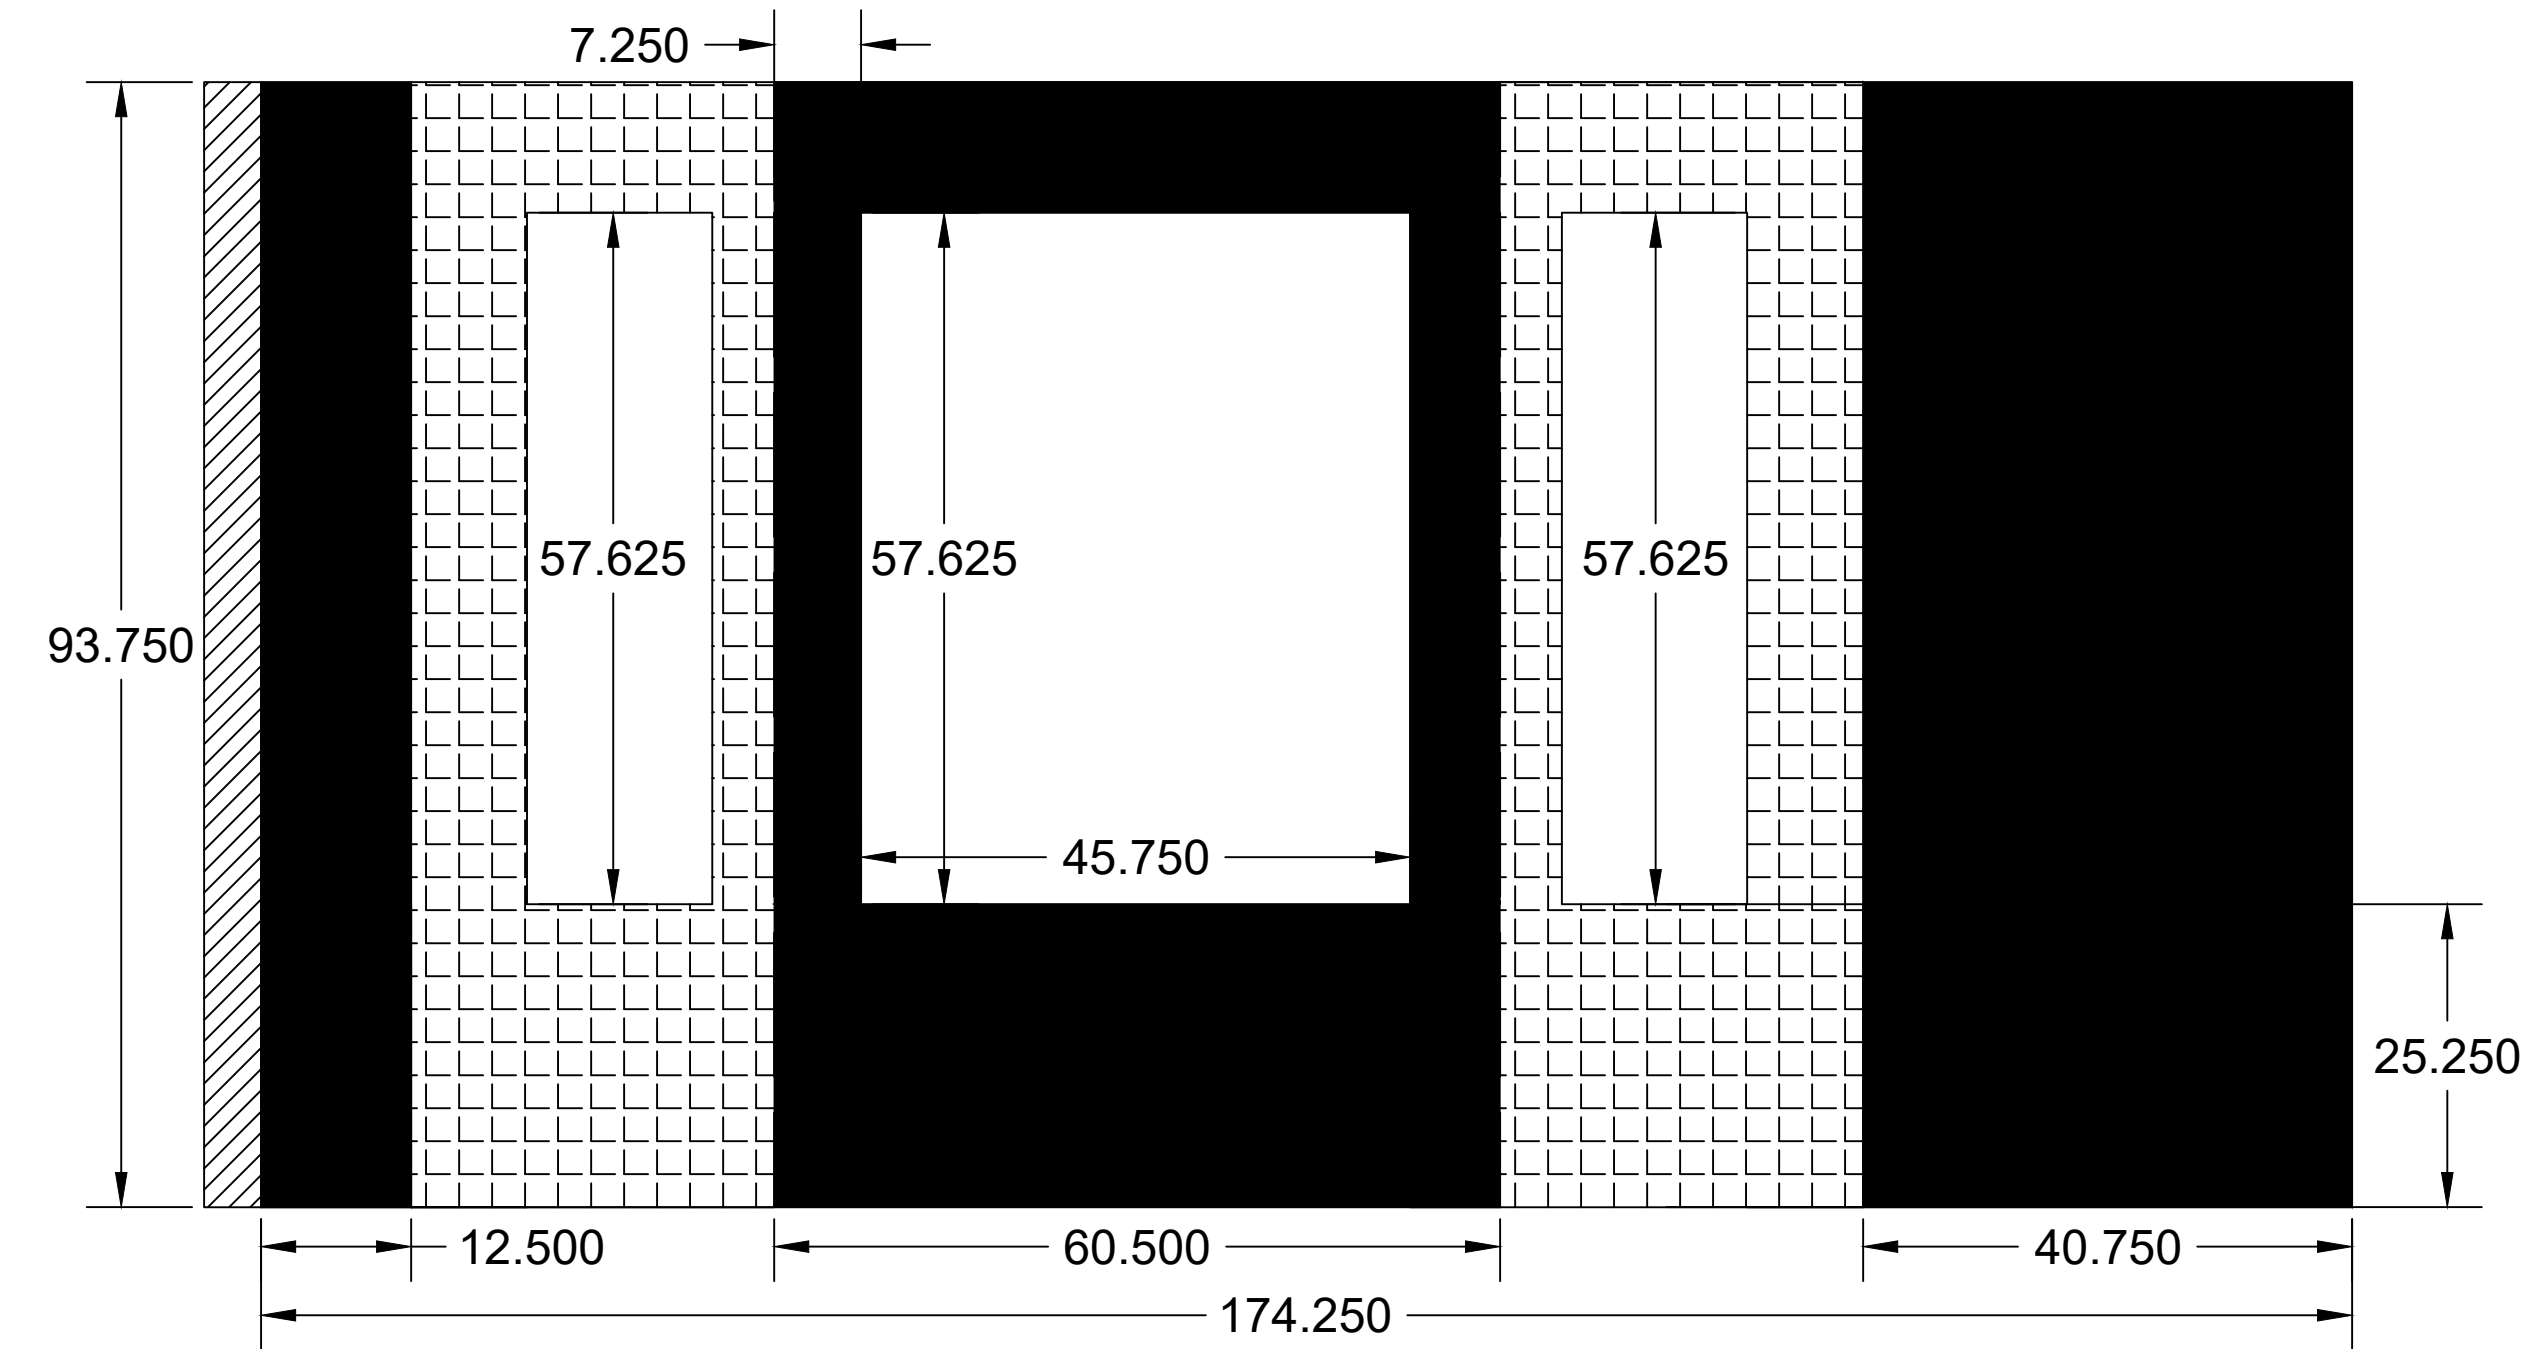

East

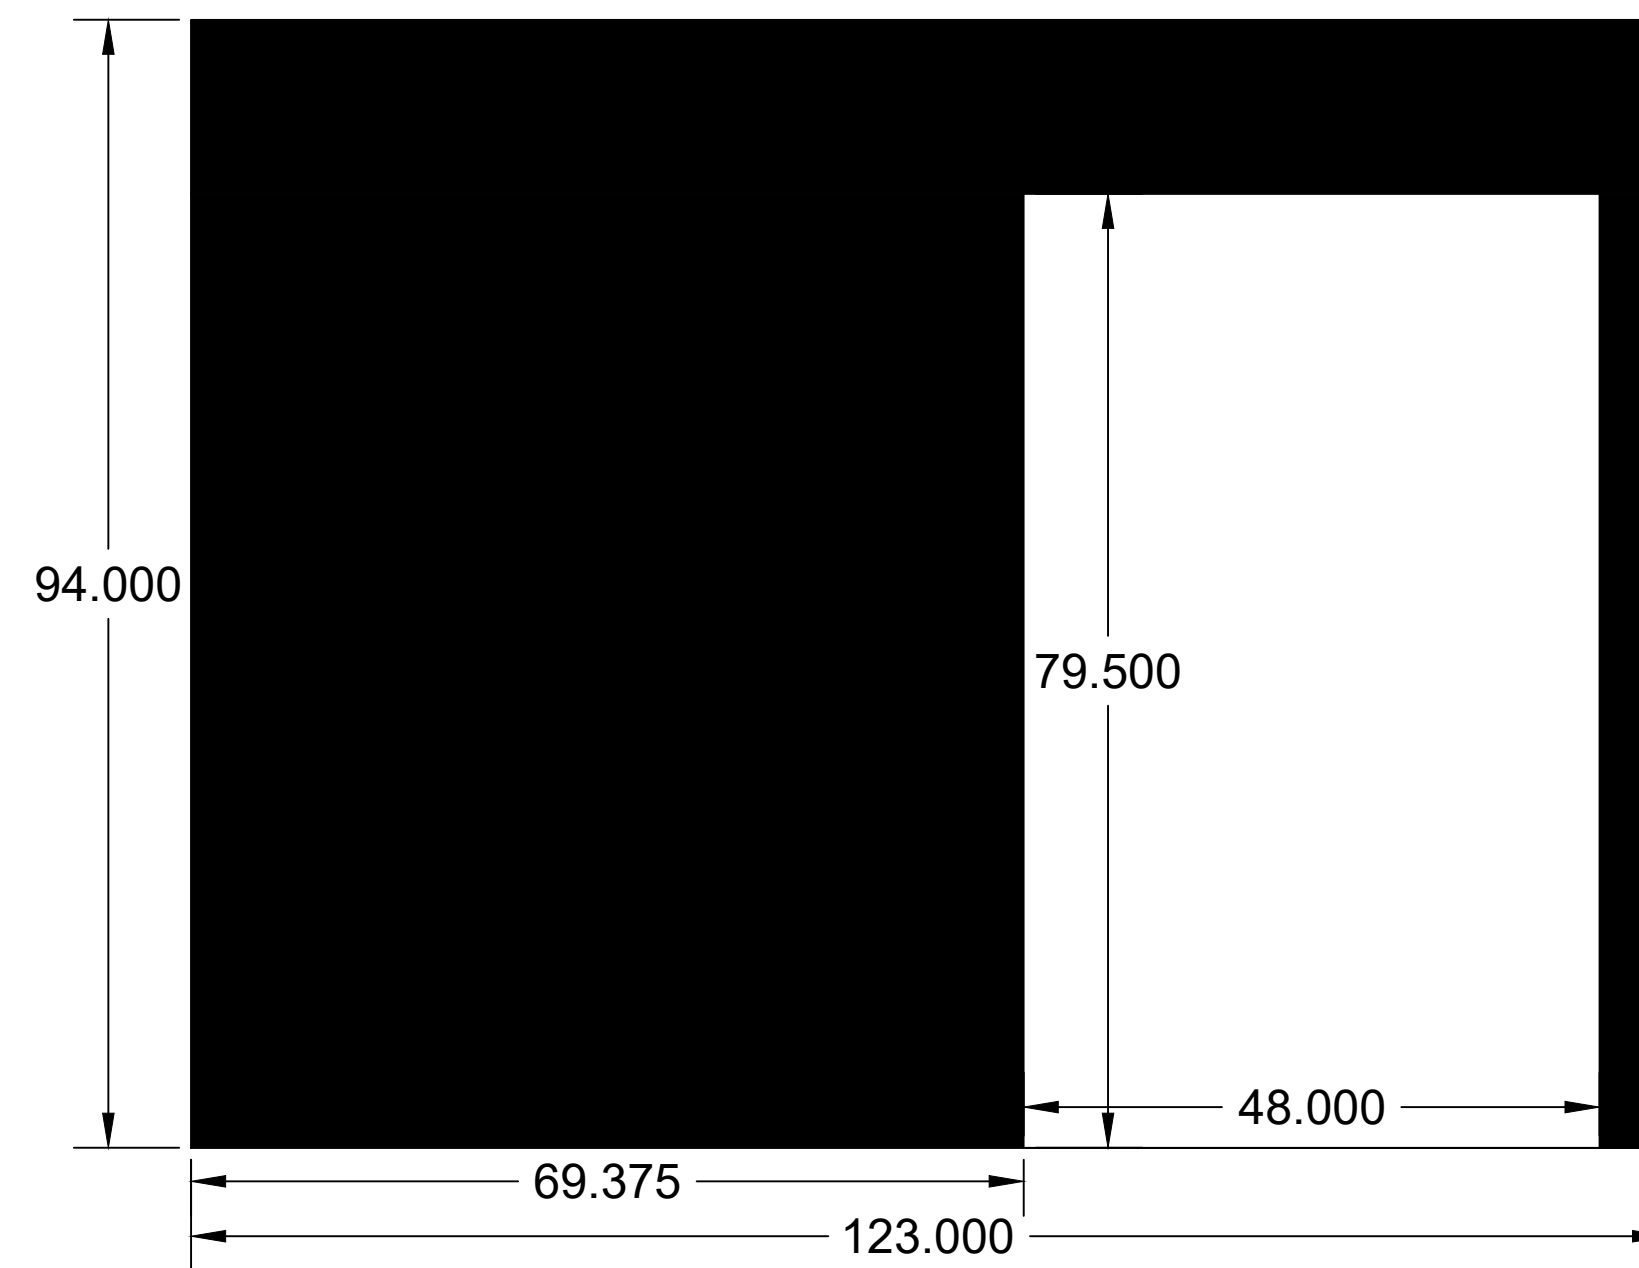

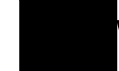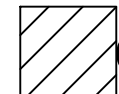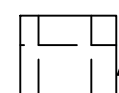- General Notes
-  Wall Face
  -  Cross-section
  -  Angled wall

No.	Revision/Issue	Date

Firm Name and Address  
**Jacob Bridenbecker**  
 19005 27th Dr SE  
 Bothell WA 98012

Project Name and Address  
**Bridenbecker House**  
 16838 119th Pl NE  
 Bothell WA 98011

Project <b>Bridenbecker</b>	Sheet <b>D</b>
Date <b>9/6/2021</b>	
Scale <b>3/4" = 12"</b>	